

DOUGLASS
ALUMNAE COTTAGE


Goshow Architects
36 West 25th Street / New York, NY 10010-2772
Voice: 212.242.3735 / Fax: 212.727.7460
Email: info@goshow.com
www.goshow.com



KELTER & GILLIGO, P.C.
consulting engineers
P.O. BOX 777 14 WASHINGTON RD.
PRINCETON JUNCTION NEW JERSEY 08550


RODNEY D. GIBBLE
consulting engineers
1123 BROADWAY SUITE 917
NEW YORK, NY 10010

GEORGE CATTADIANT AND ASSOCIATES, INC.
420 PAULDING AVE.
NORTHVALE, NJ 07647

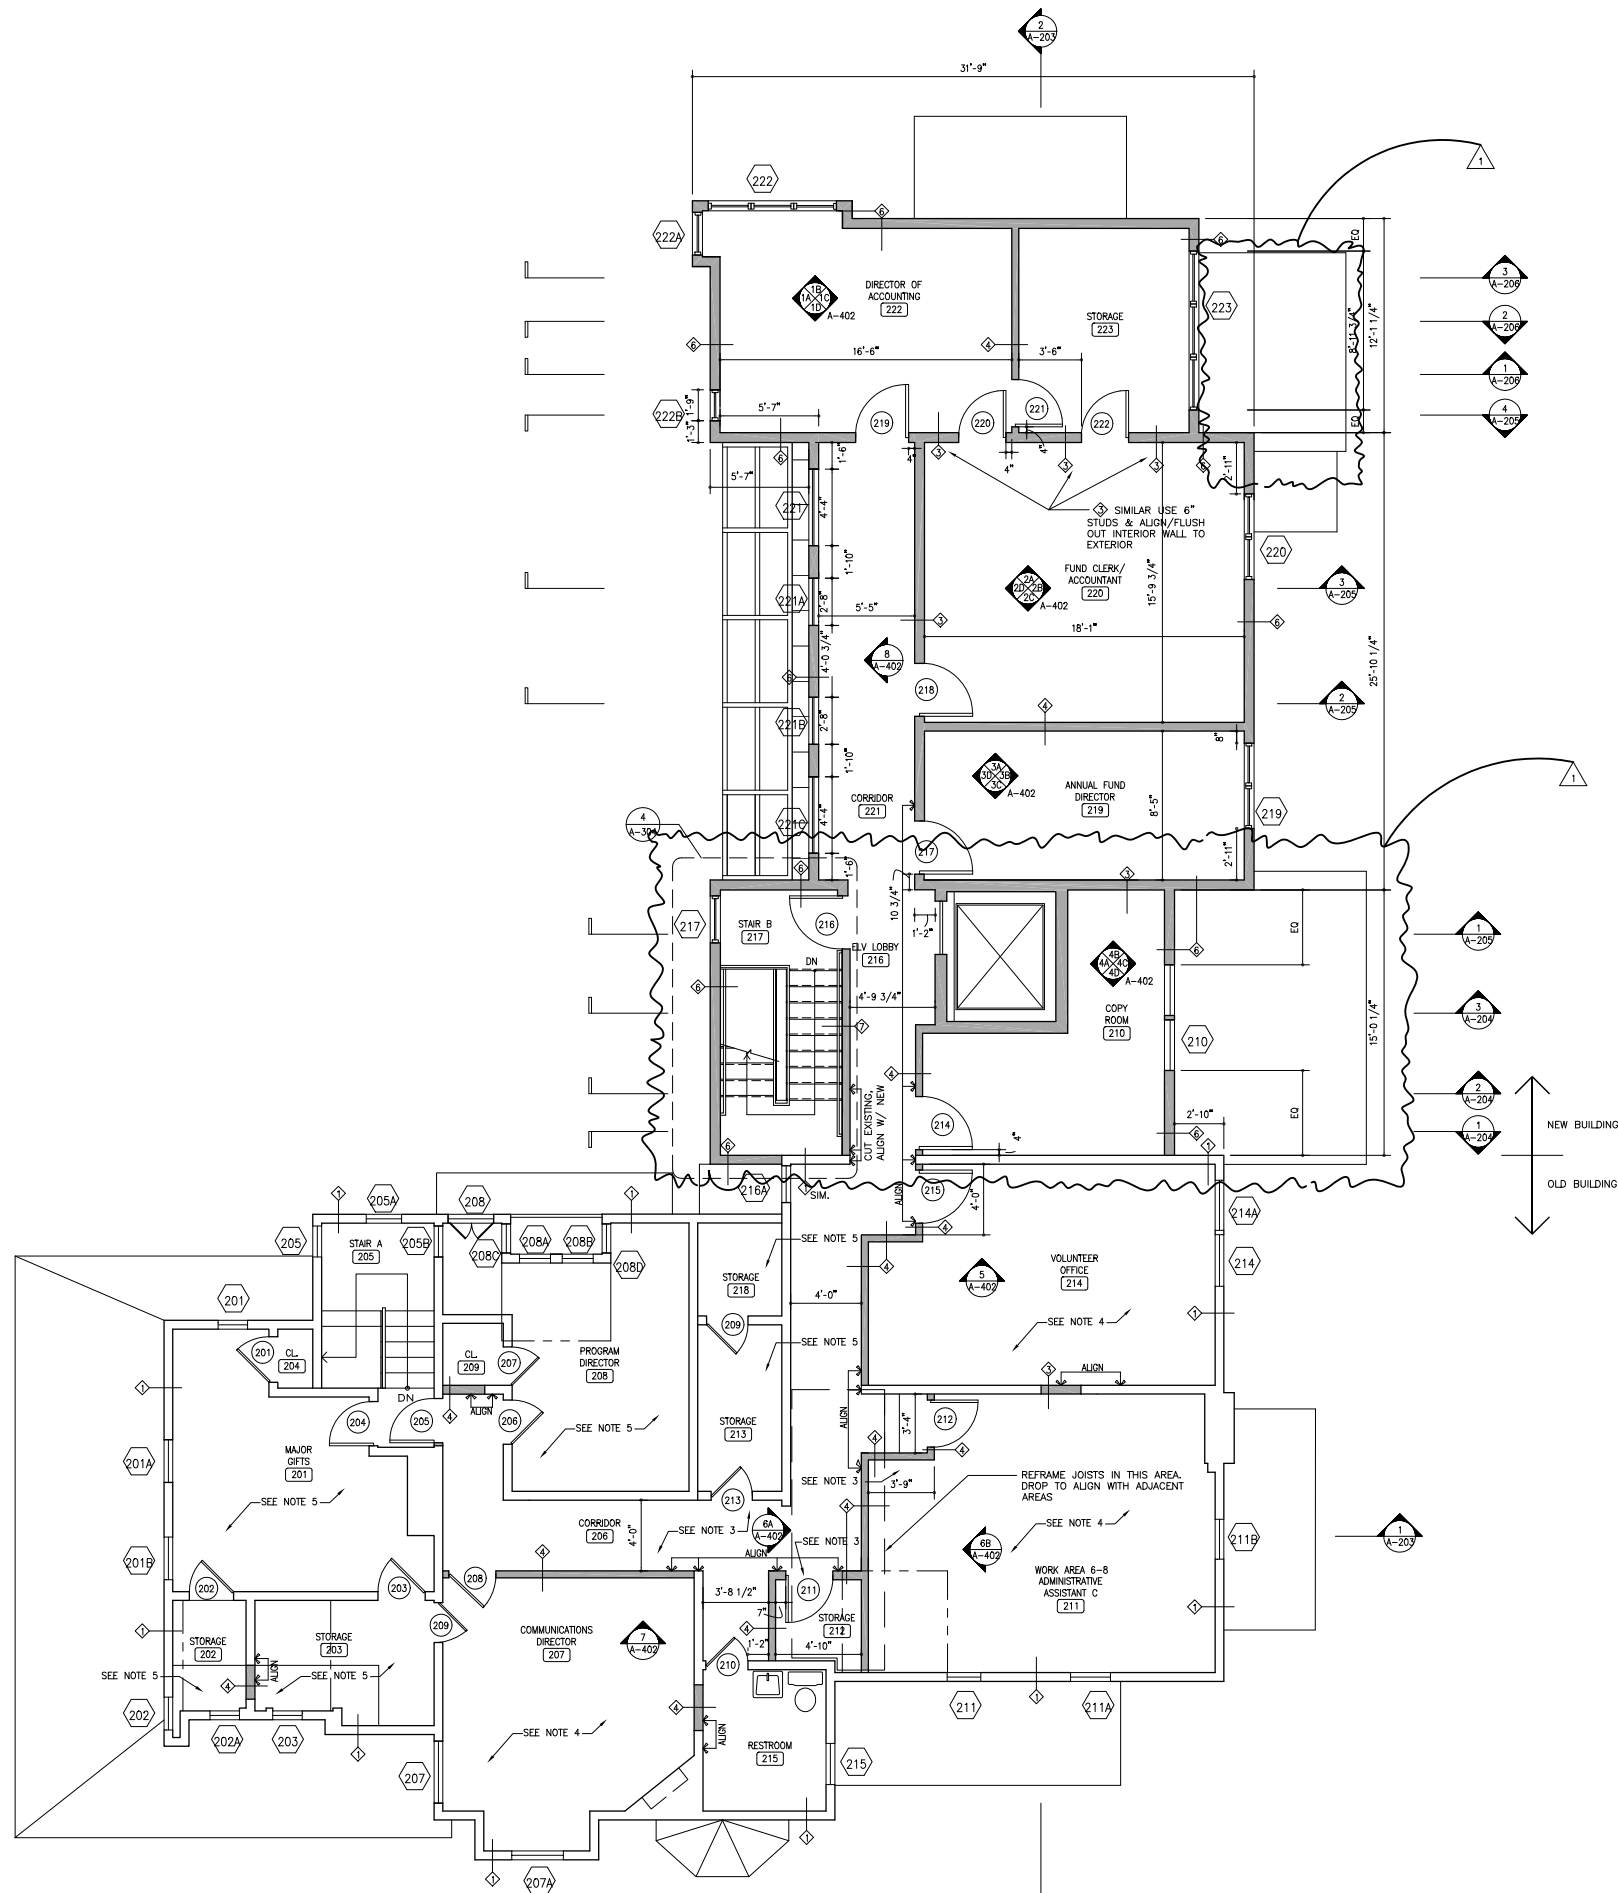

9/25/01	1. CHANGE THE SIZE OF THE STAIR
	2. MOVE THE WALL OF NORTH SIDE OF THE ELEVATOR TO ALIGN UP THE STAIR
	3. REARRANGE THE CORRIDOR NEAR THE RECEPTION
	4. REARRANGE FLOOR HATCH

No.	Date	Revision

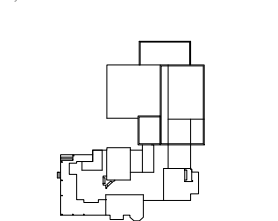

Sheet Title:

CONSTRUCTION
SECOND FLOOR PLAN

DATE OF SET	DATE	DESCRIPTION
APPROVED FOR REVIEW-ONE HOUR UNIVERSITY		
KYU-JUNG WYANG, A.I.A.	University Architect	Date
DATE OF SET	DATE	DESCRIPTION
APPROVED FOR REVIEW-ONE HOUR UNIVERSITY		
KYU-JUNG WYANG, A.I.A.	University Architect	Date
DATE OF SET	DATE	DESCRIPTION
APPROVED FOR REVIEW-ONE HOUR UNIVERSITY		
KYU-JUNG WYANG, A.I.A.	University Architect	Date

PROJECT
DOUGLASS ALUMNAE COTTAGE

DRAWING TITLE	DOUGLASS ALUMNAE COTTAGE
DATE	9/25/01
BY	KYU-JUNG WYANG
CHECKED BY	DOUGLASS ALUMNAE COTTAGE