

DOUGLASS
ALUMNAE COTTAGE

Goshow Architects
36 West 25th Street / New York, NY 10010-2772
Voice 212.242.3735 / Fax 212.727.7460
Email info@goshow.com
www.goshow.com



KELTER & GILLIG, P.C.
consulting engineers
P.O. BOX 777 14 WASHINGTON RD.
PRINCETON JUNCTION NEW JERSEY 08550


RODNEY D. GIBBLE
consulting engineers
1123 BROADWAY SUITE 917
NEW YORK , NY 10010

GEORGE CATTABIANI AND ASSOCIATES, INC.
420 PAULDING AVE.
NORTHVALE, NJ 07647

9/25/01	1. CHANGE THE SIZE OF THE STAIR
	2. MOVE THE WALL OF NORTH SIDE OF THE ELEVATOR TO ALIGN UP THE STA
	3. REARRANGE THE CORRIDOR NEAR THE RECEPTION
	4. REARRANGE FLOOR HATCH

No. Date Revision

Key Plan:

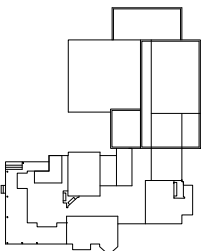

Sheet Title:

CONSTRUCTION
ROOF PLAN

ISSUE BY DATE DESCRIPTION
APPROVED FOR RUTGERS-THS STATE UNIVERSITY

KYU-JUNG WHANG, A.I.A. Date
University Architect Drawn By


OFFICE OF FACILITIES DESIGN
PISCATAWAY, NEW JERSEY

PROJECT DOUGLASS ALUMNAE COTTAGE

DRAWING TITLE

DRW NO.	DATE	ISSUED BY	FILE NO.	DRAWING NO.
A-115	1/24/01	KJW	10010-2772	00000000

A-115

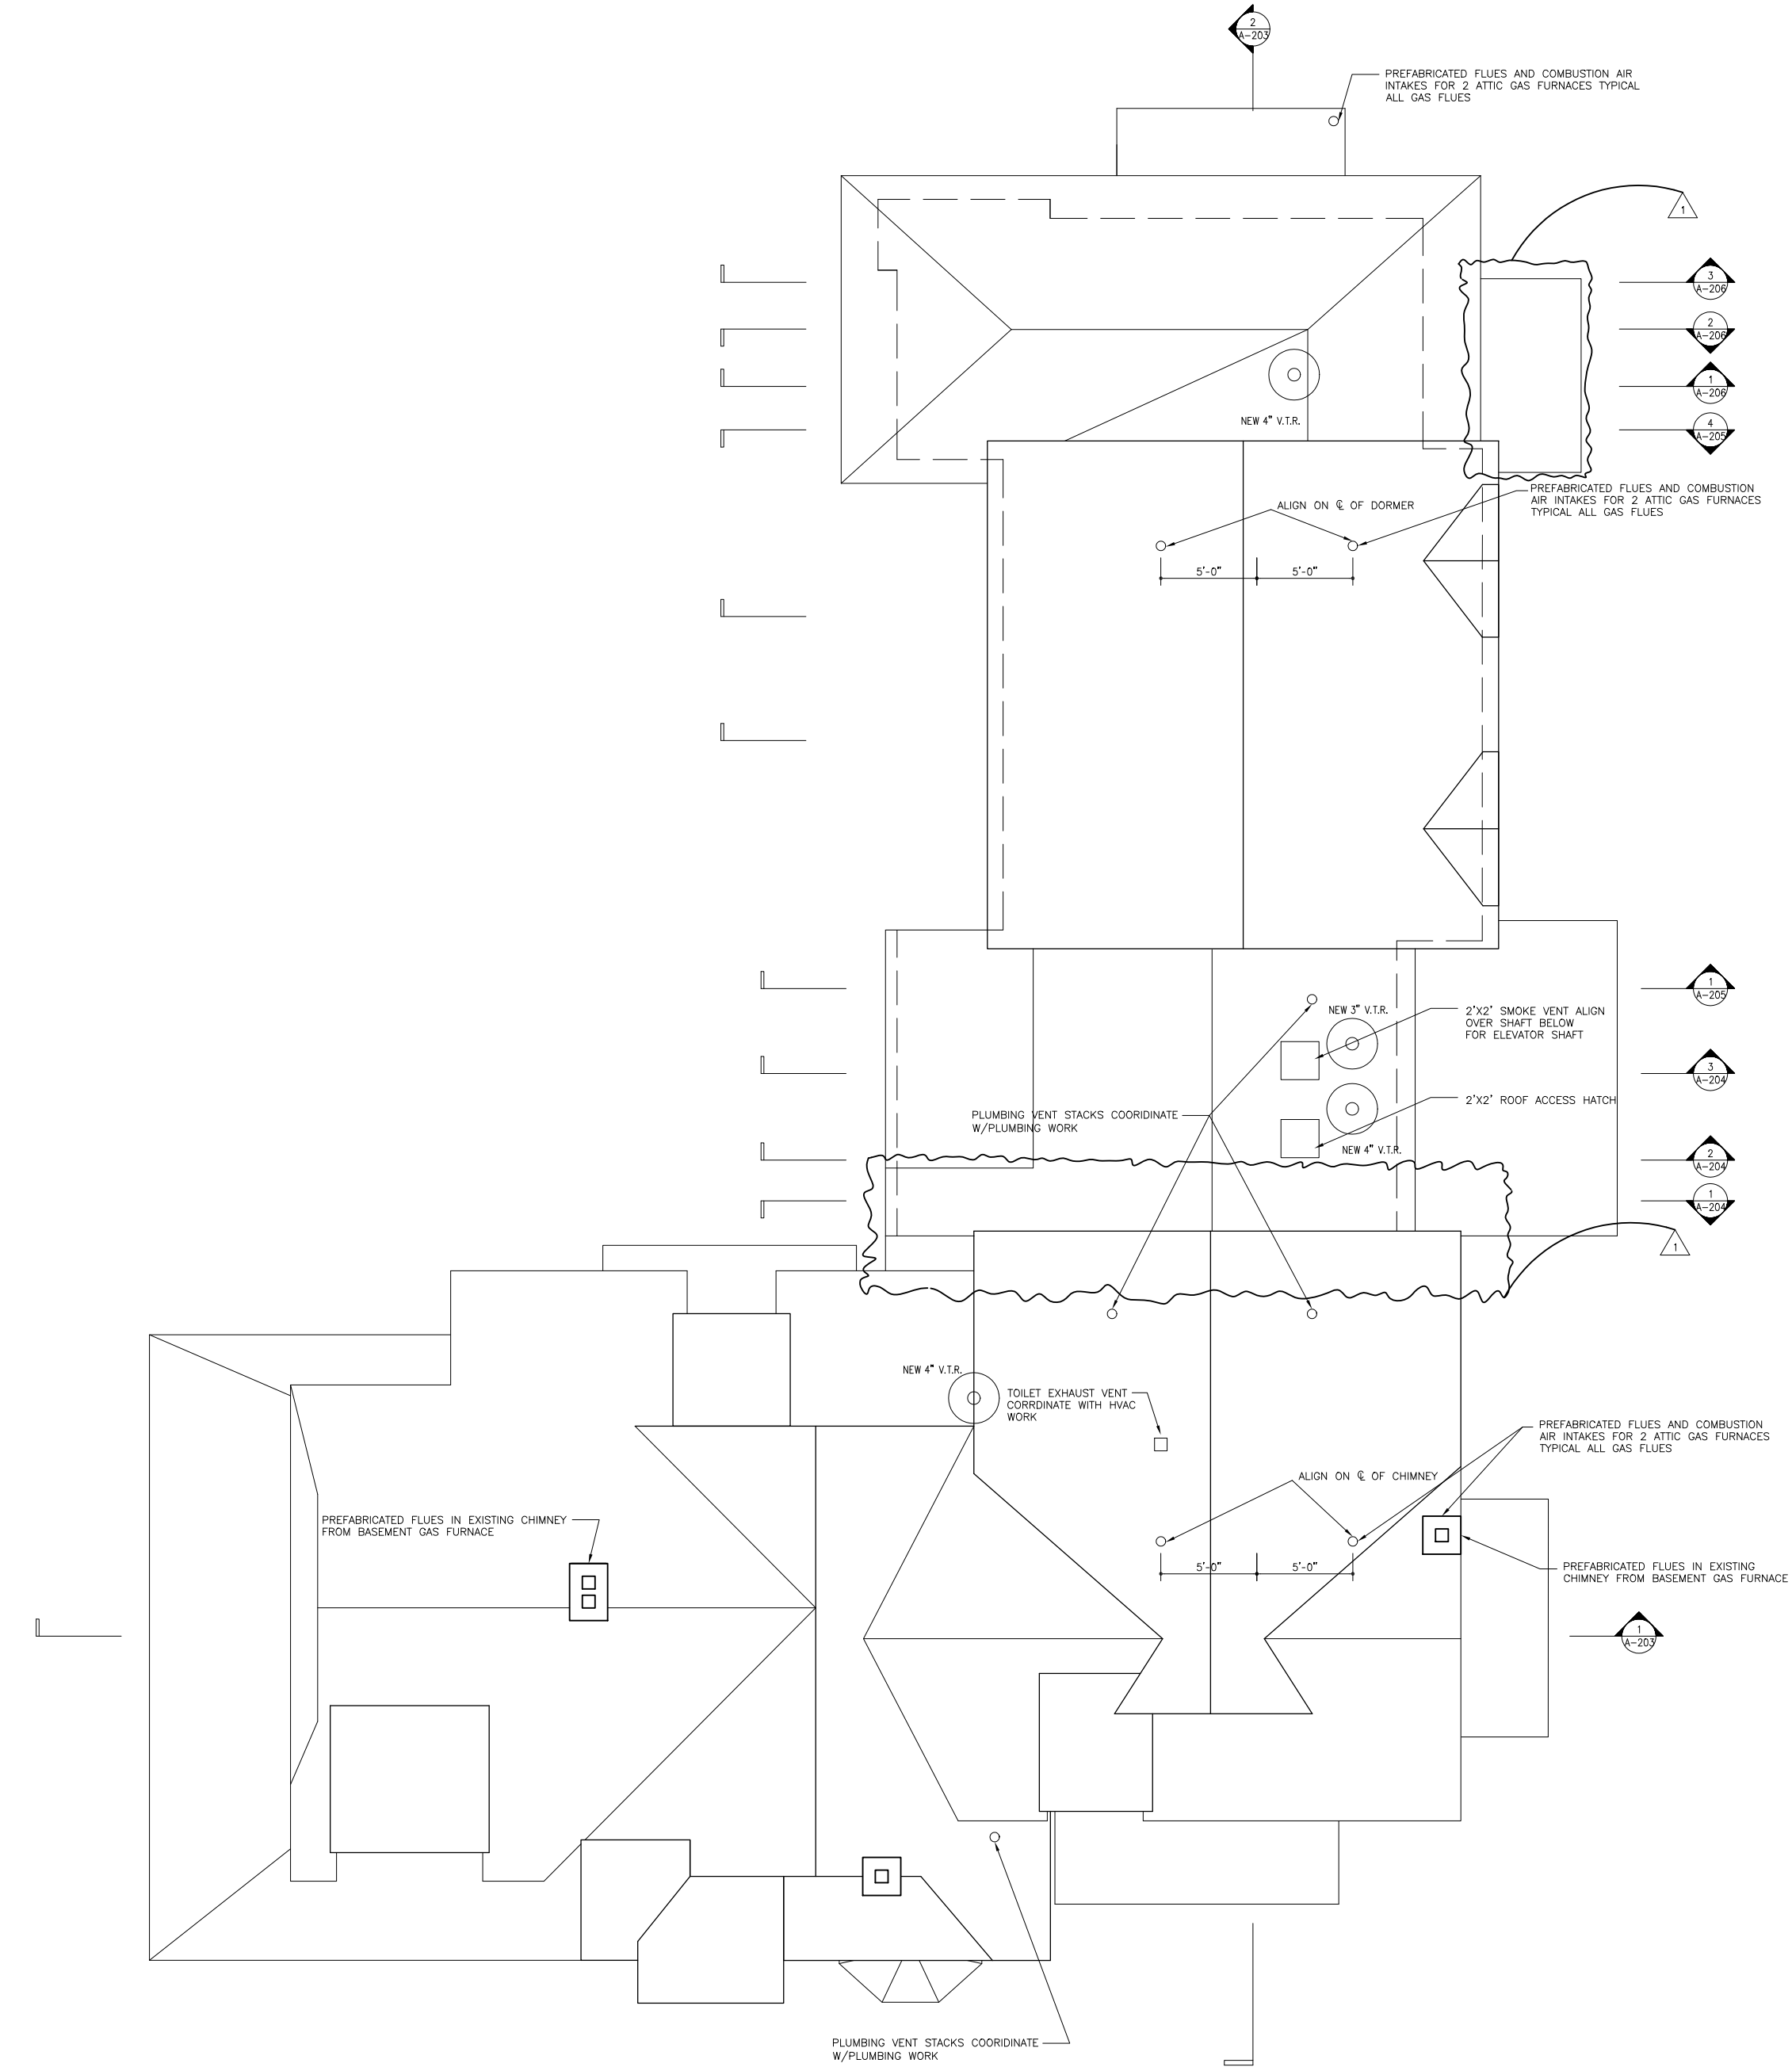

1 ROOF PLAN
A-115 SCALE 1/4" = 1'-0"