

DOUGLASS  
ALUMNAE COTTAGE

Goshow Architects

36 West 25th Street / New York, NY 10010-2772  
Voice: 212.242.3735 / Fax: 212.727.7460  
Email: info@goshow.com  
www.goshow.com

GA

**KELTER & GILLIGO, P.C.**  
consulting engineers


P.O. BOX 777 14 WASHINGTON RD.  
PRINCETON JUNCTION NEW JERSEY 08550

**RODNEY D. GIBBLE**  
consulting engineers

1123 BROADWAY SUITE 917  
NEW YORK, NY 10010

**GEORGE CATTABIANI AND ASSOCIATES, INC.**


420 PAULDING AVE.  
NORTHVALE, NJ 07647

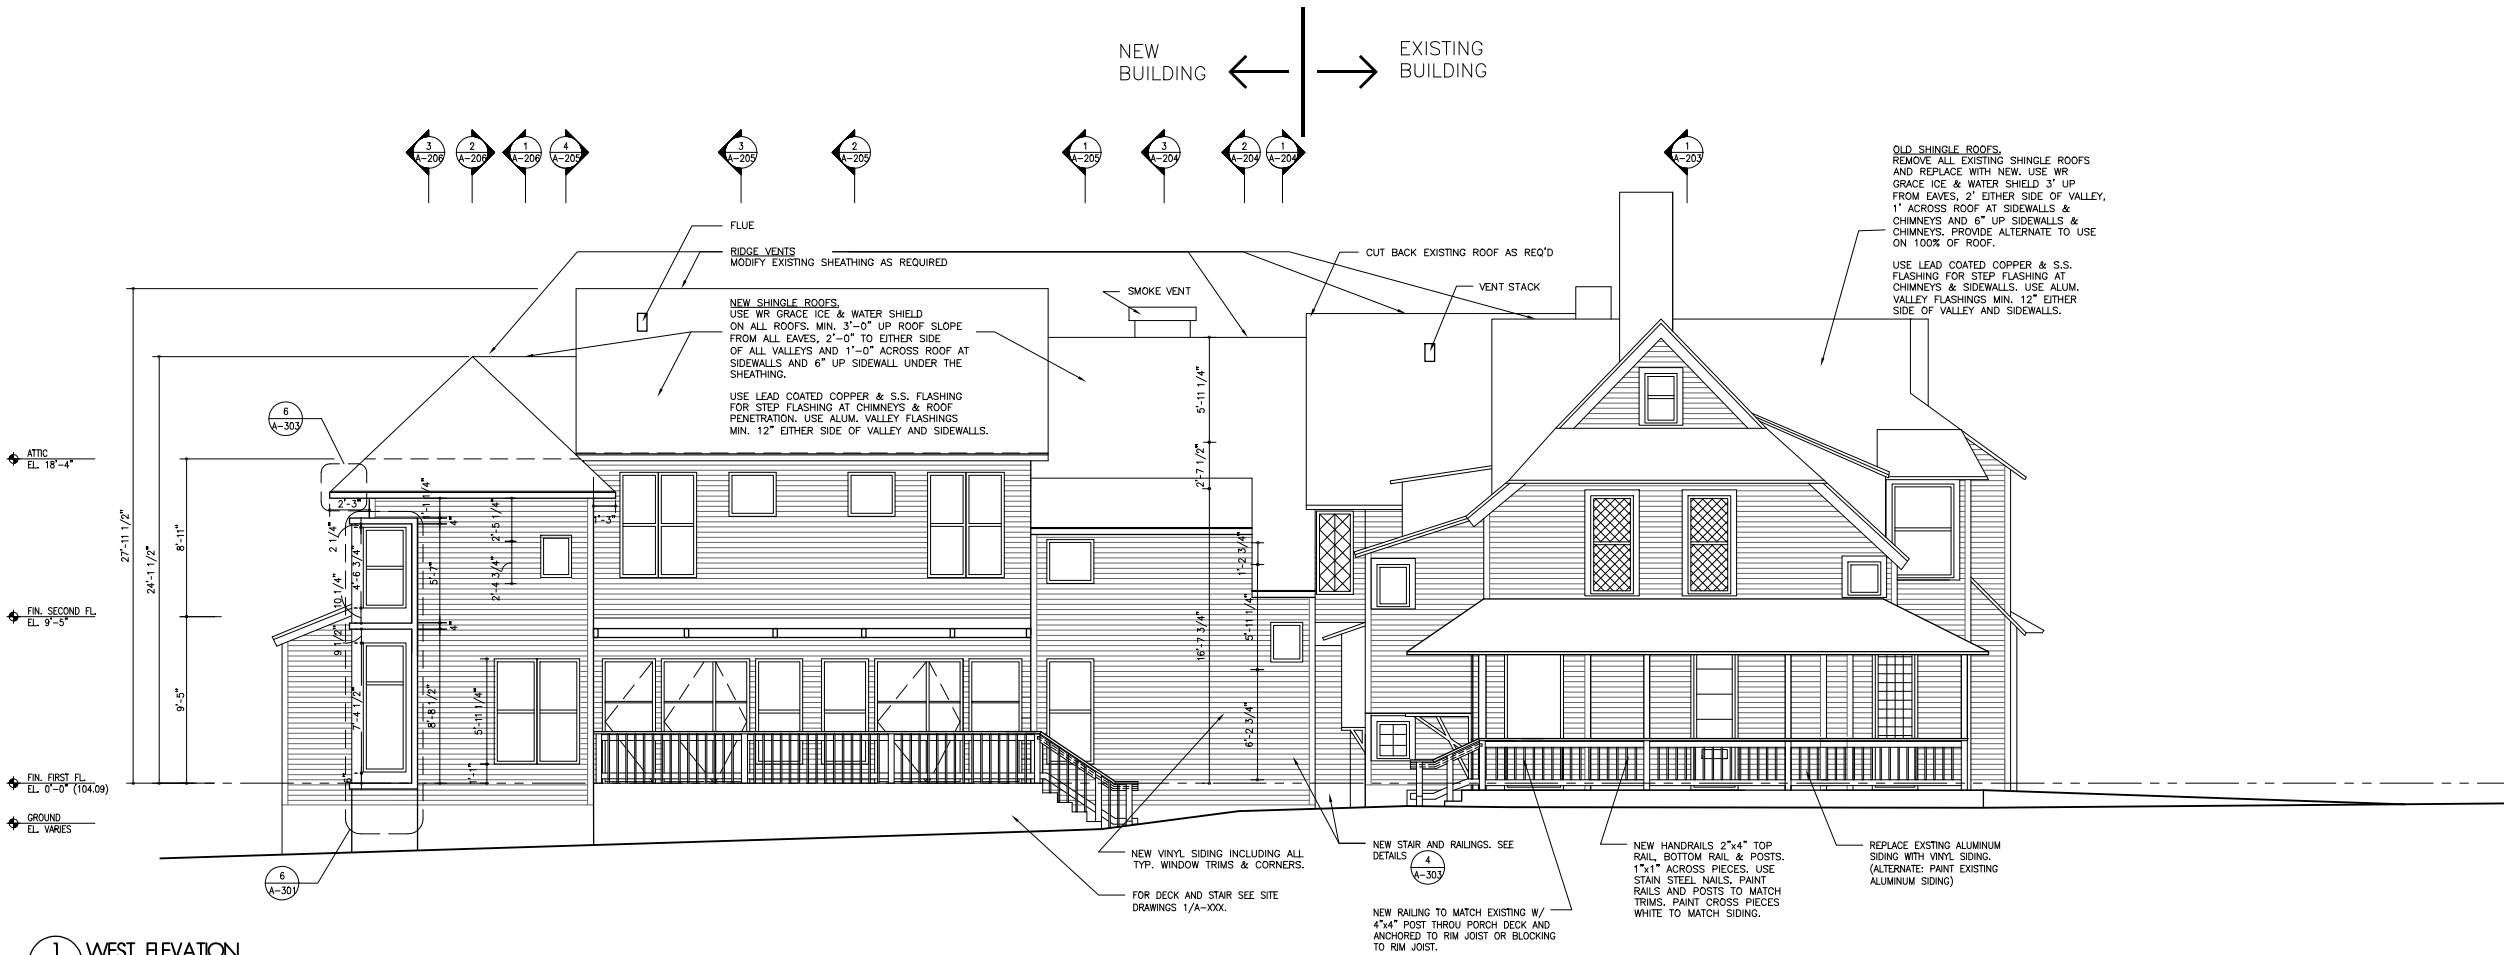

1 WEST ELEVATION  
A-202 SCALE 1/4" = 1'-0"



2 SOUTH ELEVATION  
A-202 SCALE 1/8" = 1'-0"

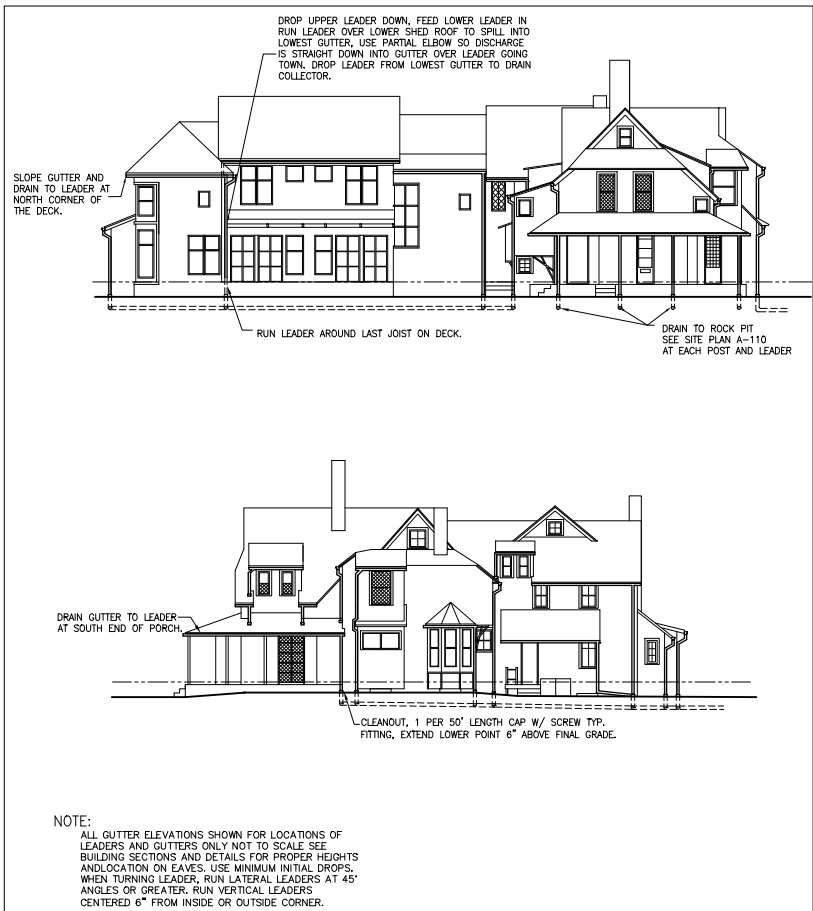


3 GUTTERS AND LEADERS DIAGRAM  
A-202

9/25/01	1. CHANGE THE SIZE OF THE STAIR
	2. MOVE THE WALL OF NORTH SIDE OF THE ELEVATOR TO ALIGN UP THE STAIR
	3. REARRANGE THE CORRIDOR NEAR THE RECEPTION
	4. REARRANGE FLOOR HATCH

No. Date Revision

Key Plans:

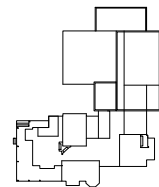

Sheet Title:

EXTERIOR  
ELEVATIONS

DATE OF THE SET DATE OF THE SET

APPROVED FOR REVIEWER-SEE SCALE UNIVERSITY

KYU-JUNG WYANG, A.I.A. Date

University Architect Name Drawing No.

PROJECT OFFICE OF FACILITIES DESIGN PISCATAWAY, NEW JERSEY

PROJECT DOUGLASS ALUMNAE COTTAGE

DRAWING TITLE

DATE OF THE SET DATE OF THE SET

DATE OF THE SET DATE OF THE SET

