




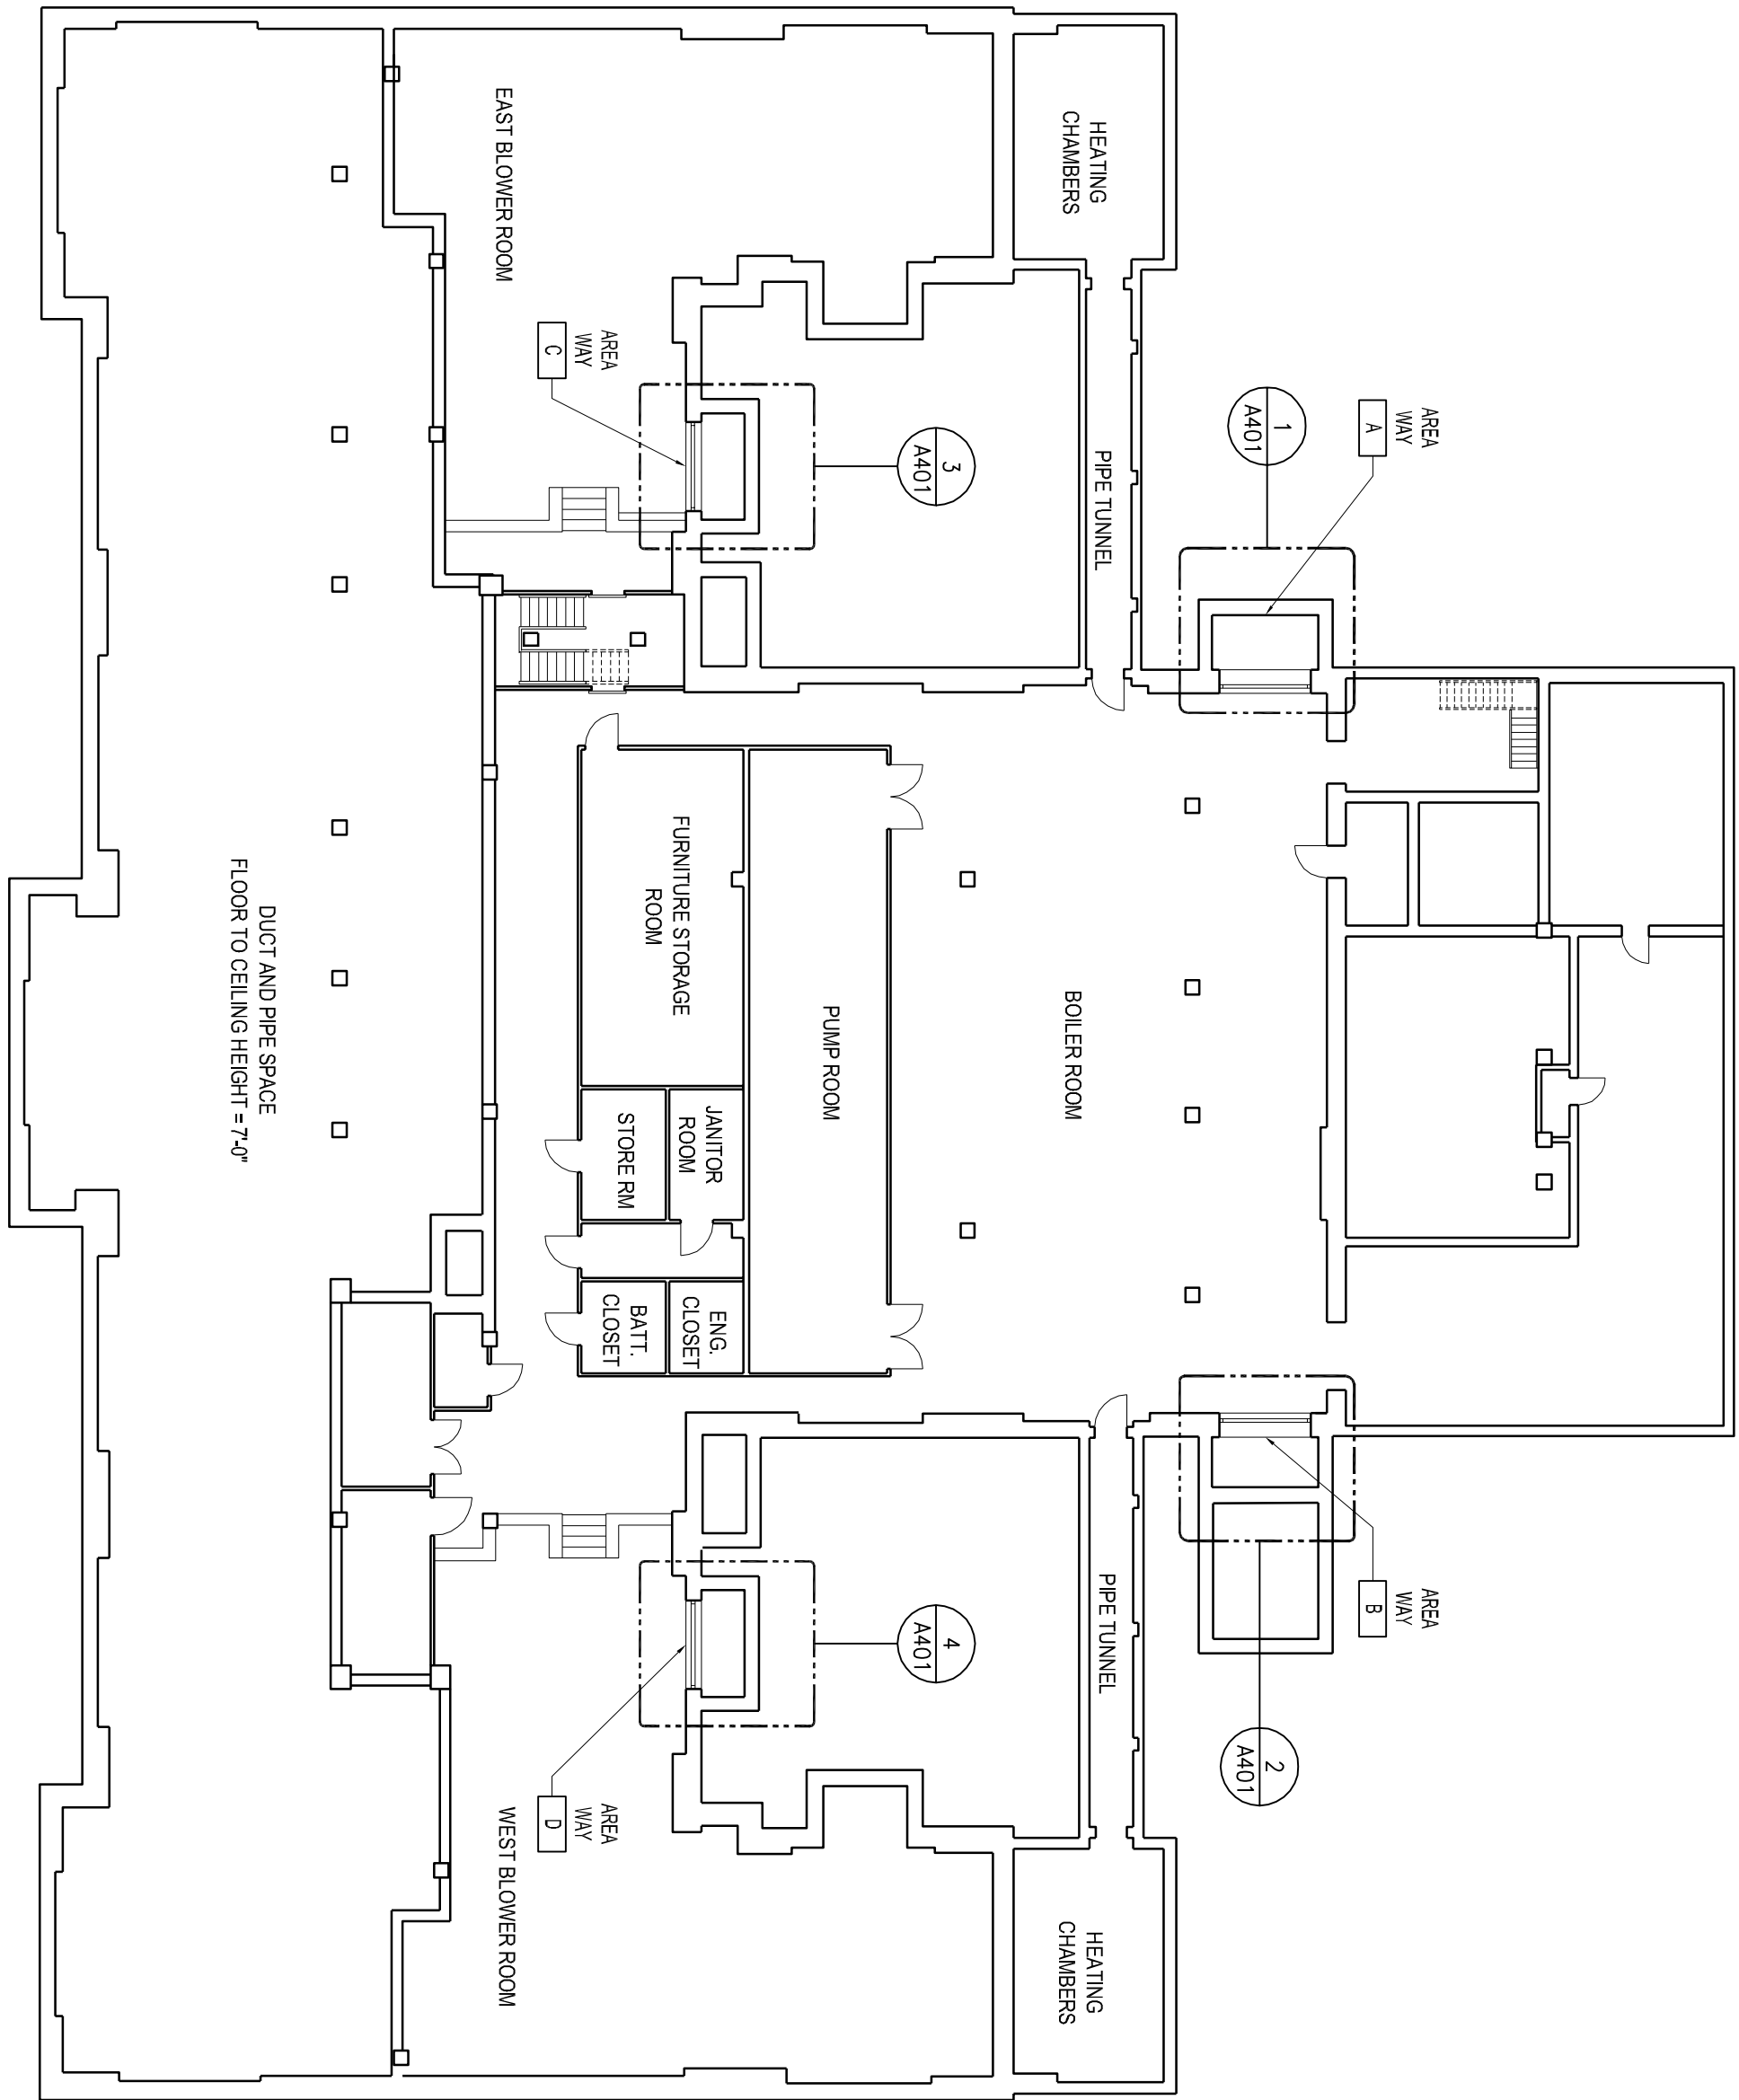


1 BASEMENT FLOOR PLAN
A101 SCALE: 1/16" = 1'-0"

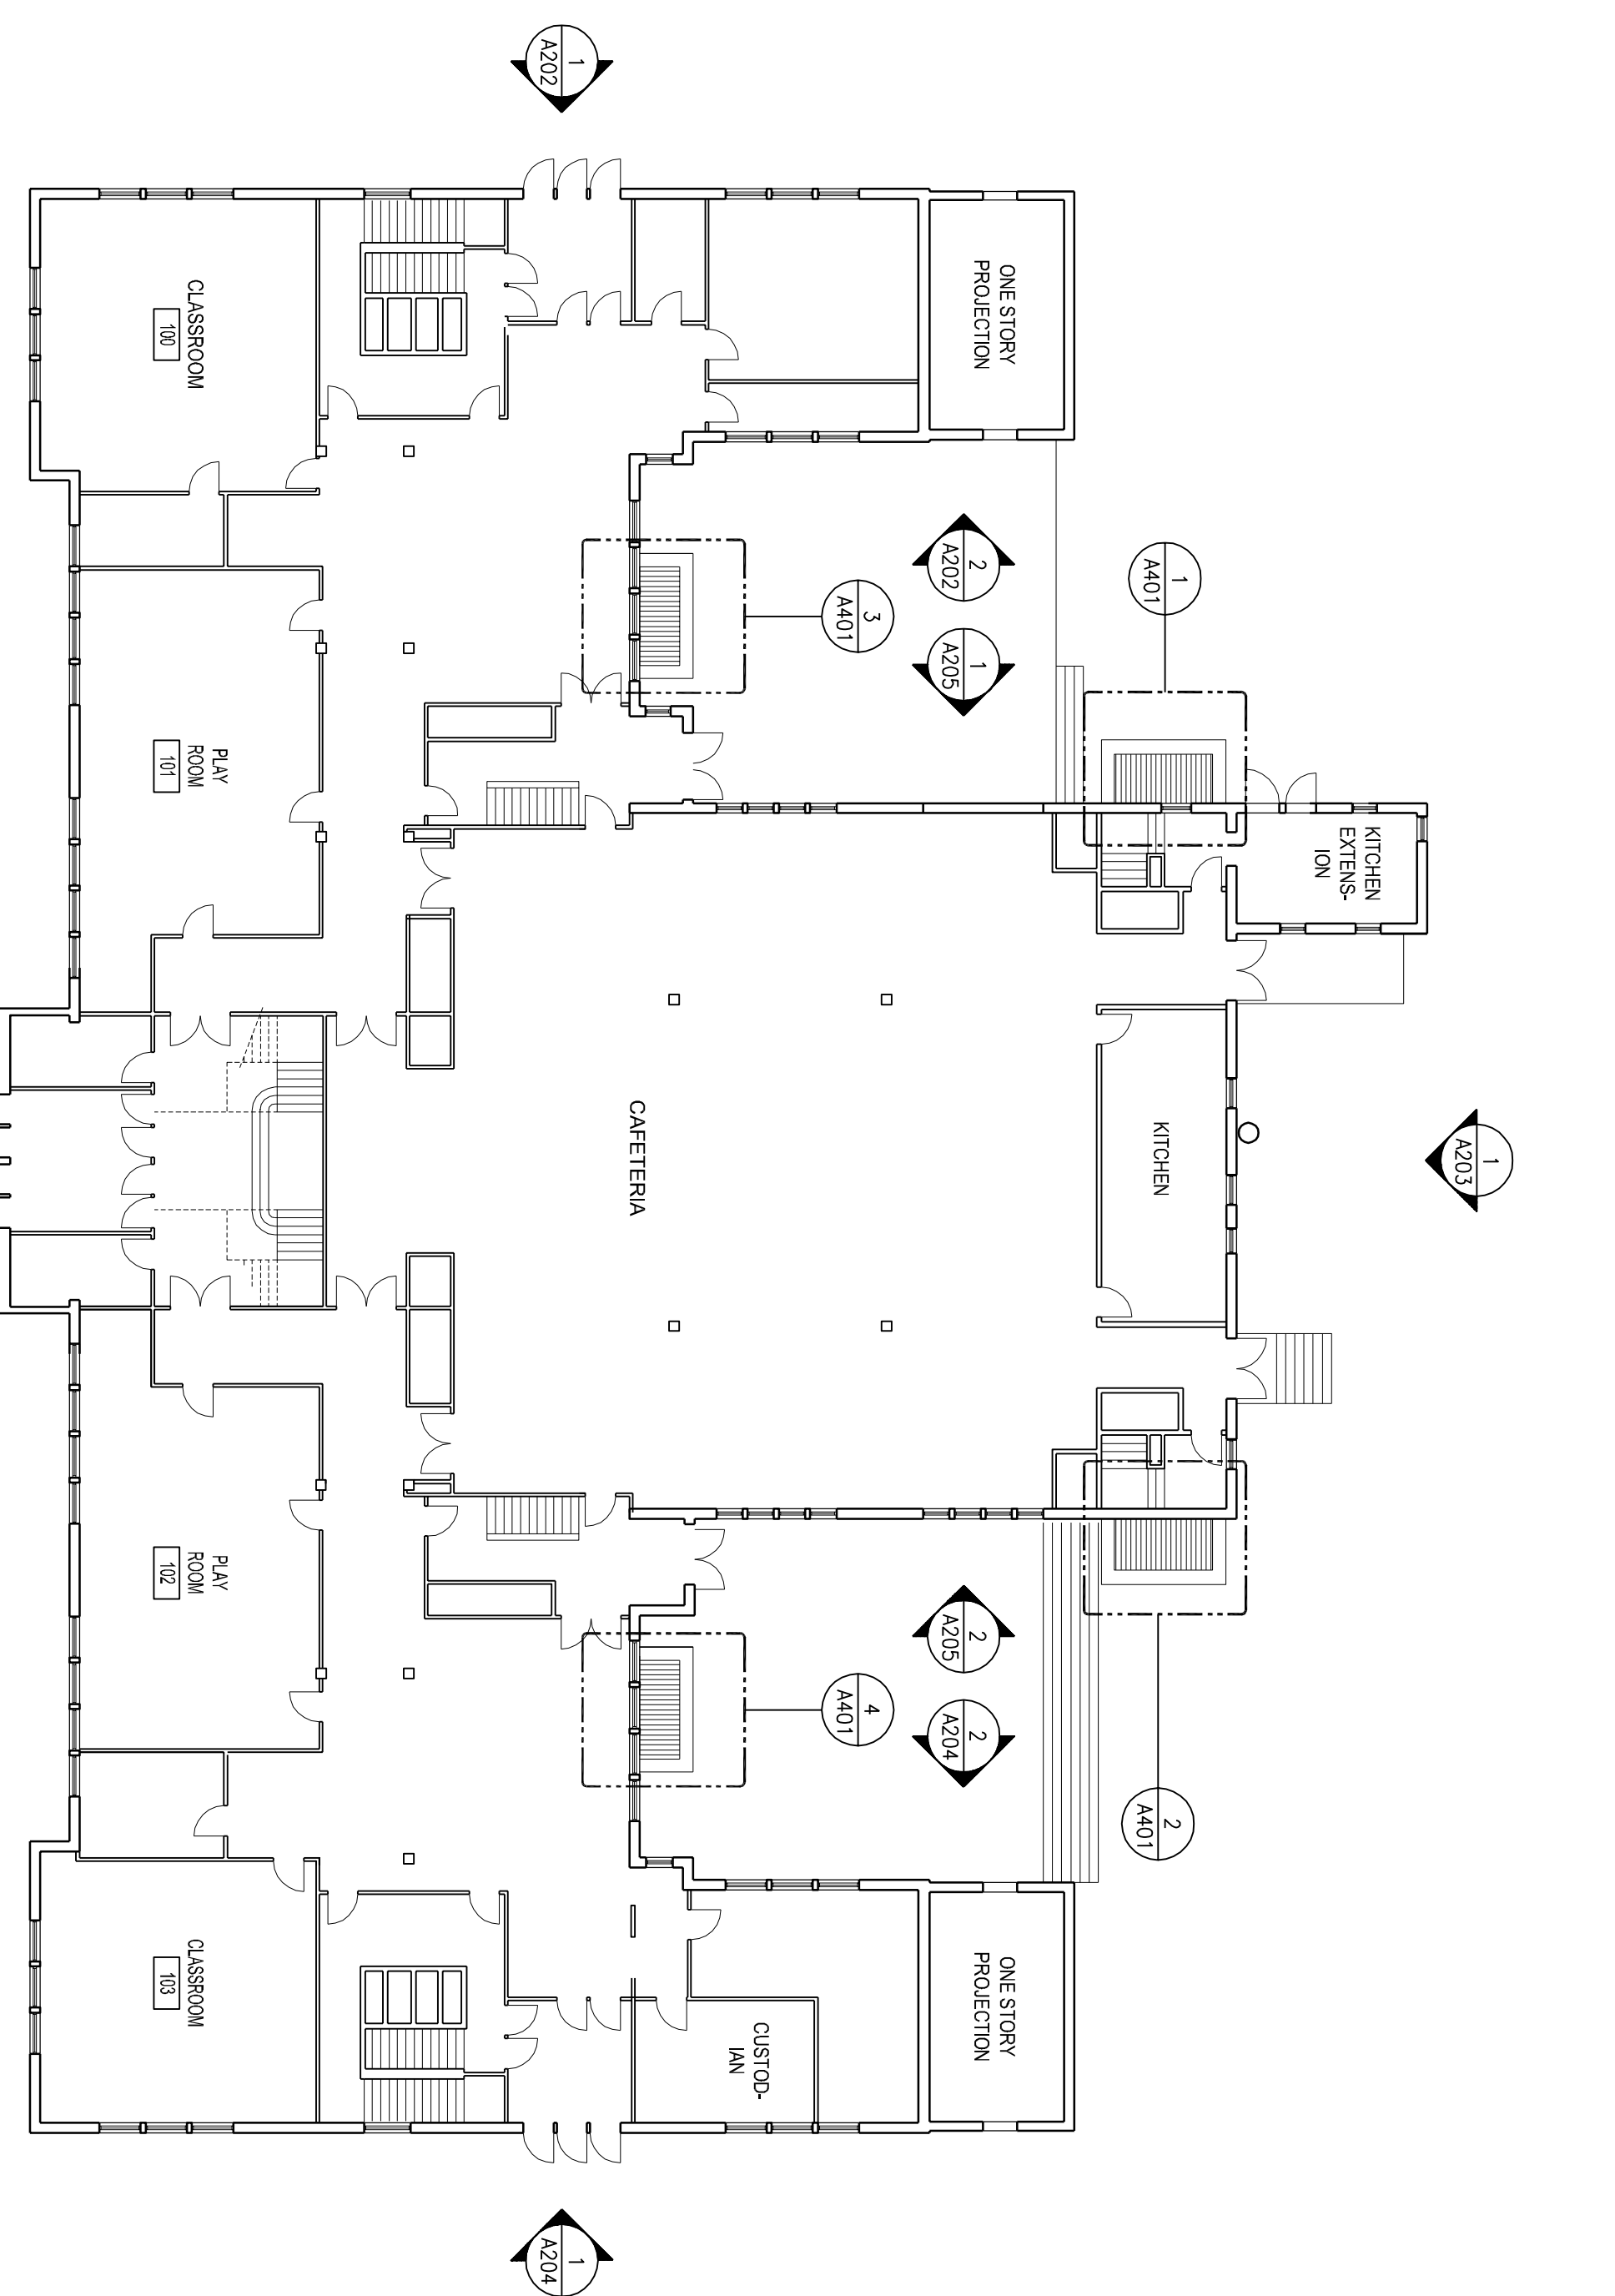

2 FIRST FLOOR PLAN
A101 SCALE: 1/16" = 1'-0"

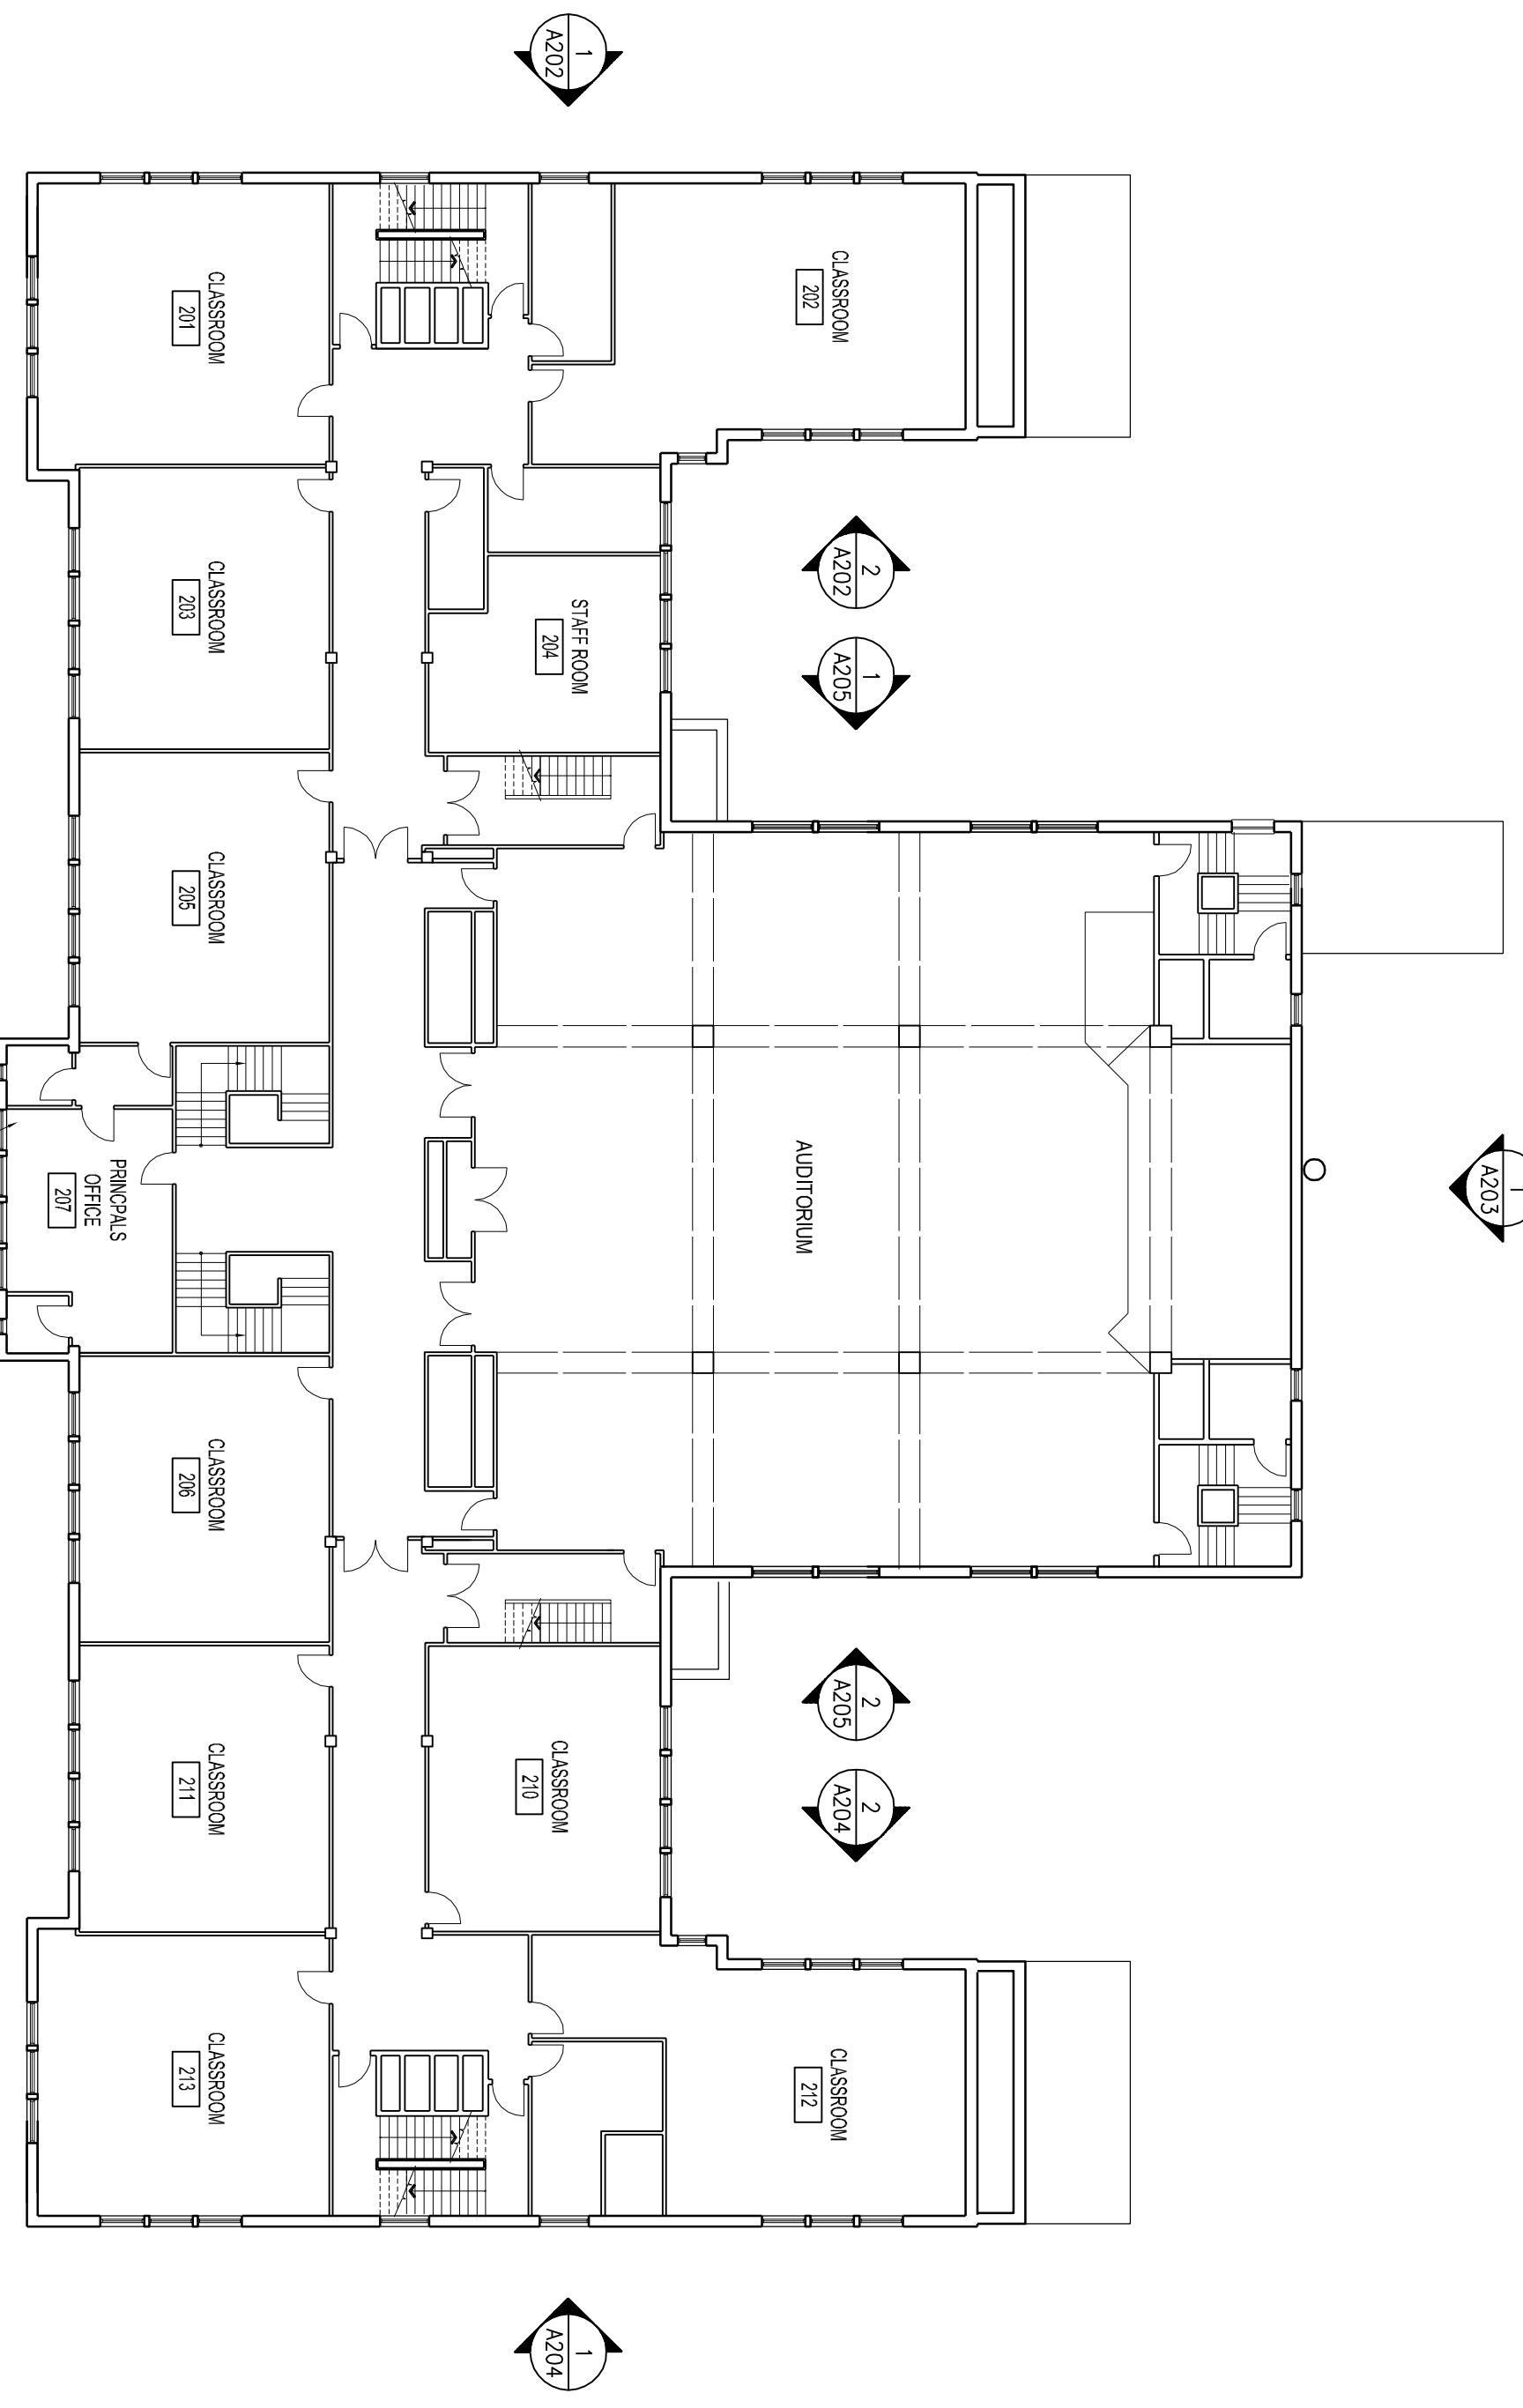

3 SECOND FLOOR PLAN
A101 SCALE: 1/16" = 1'-0"

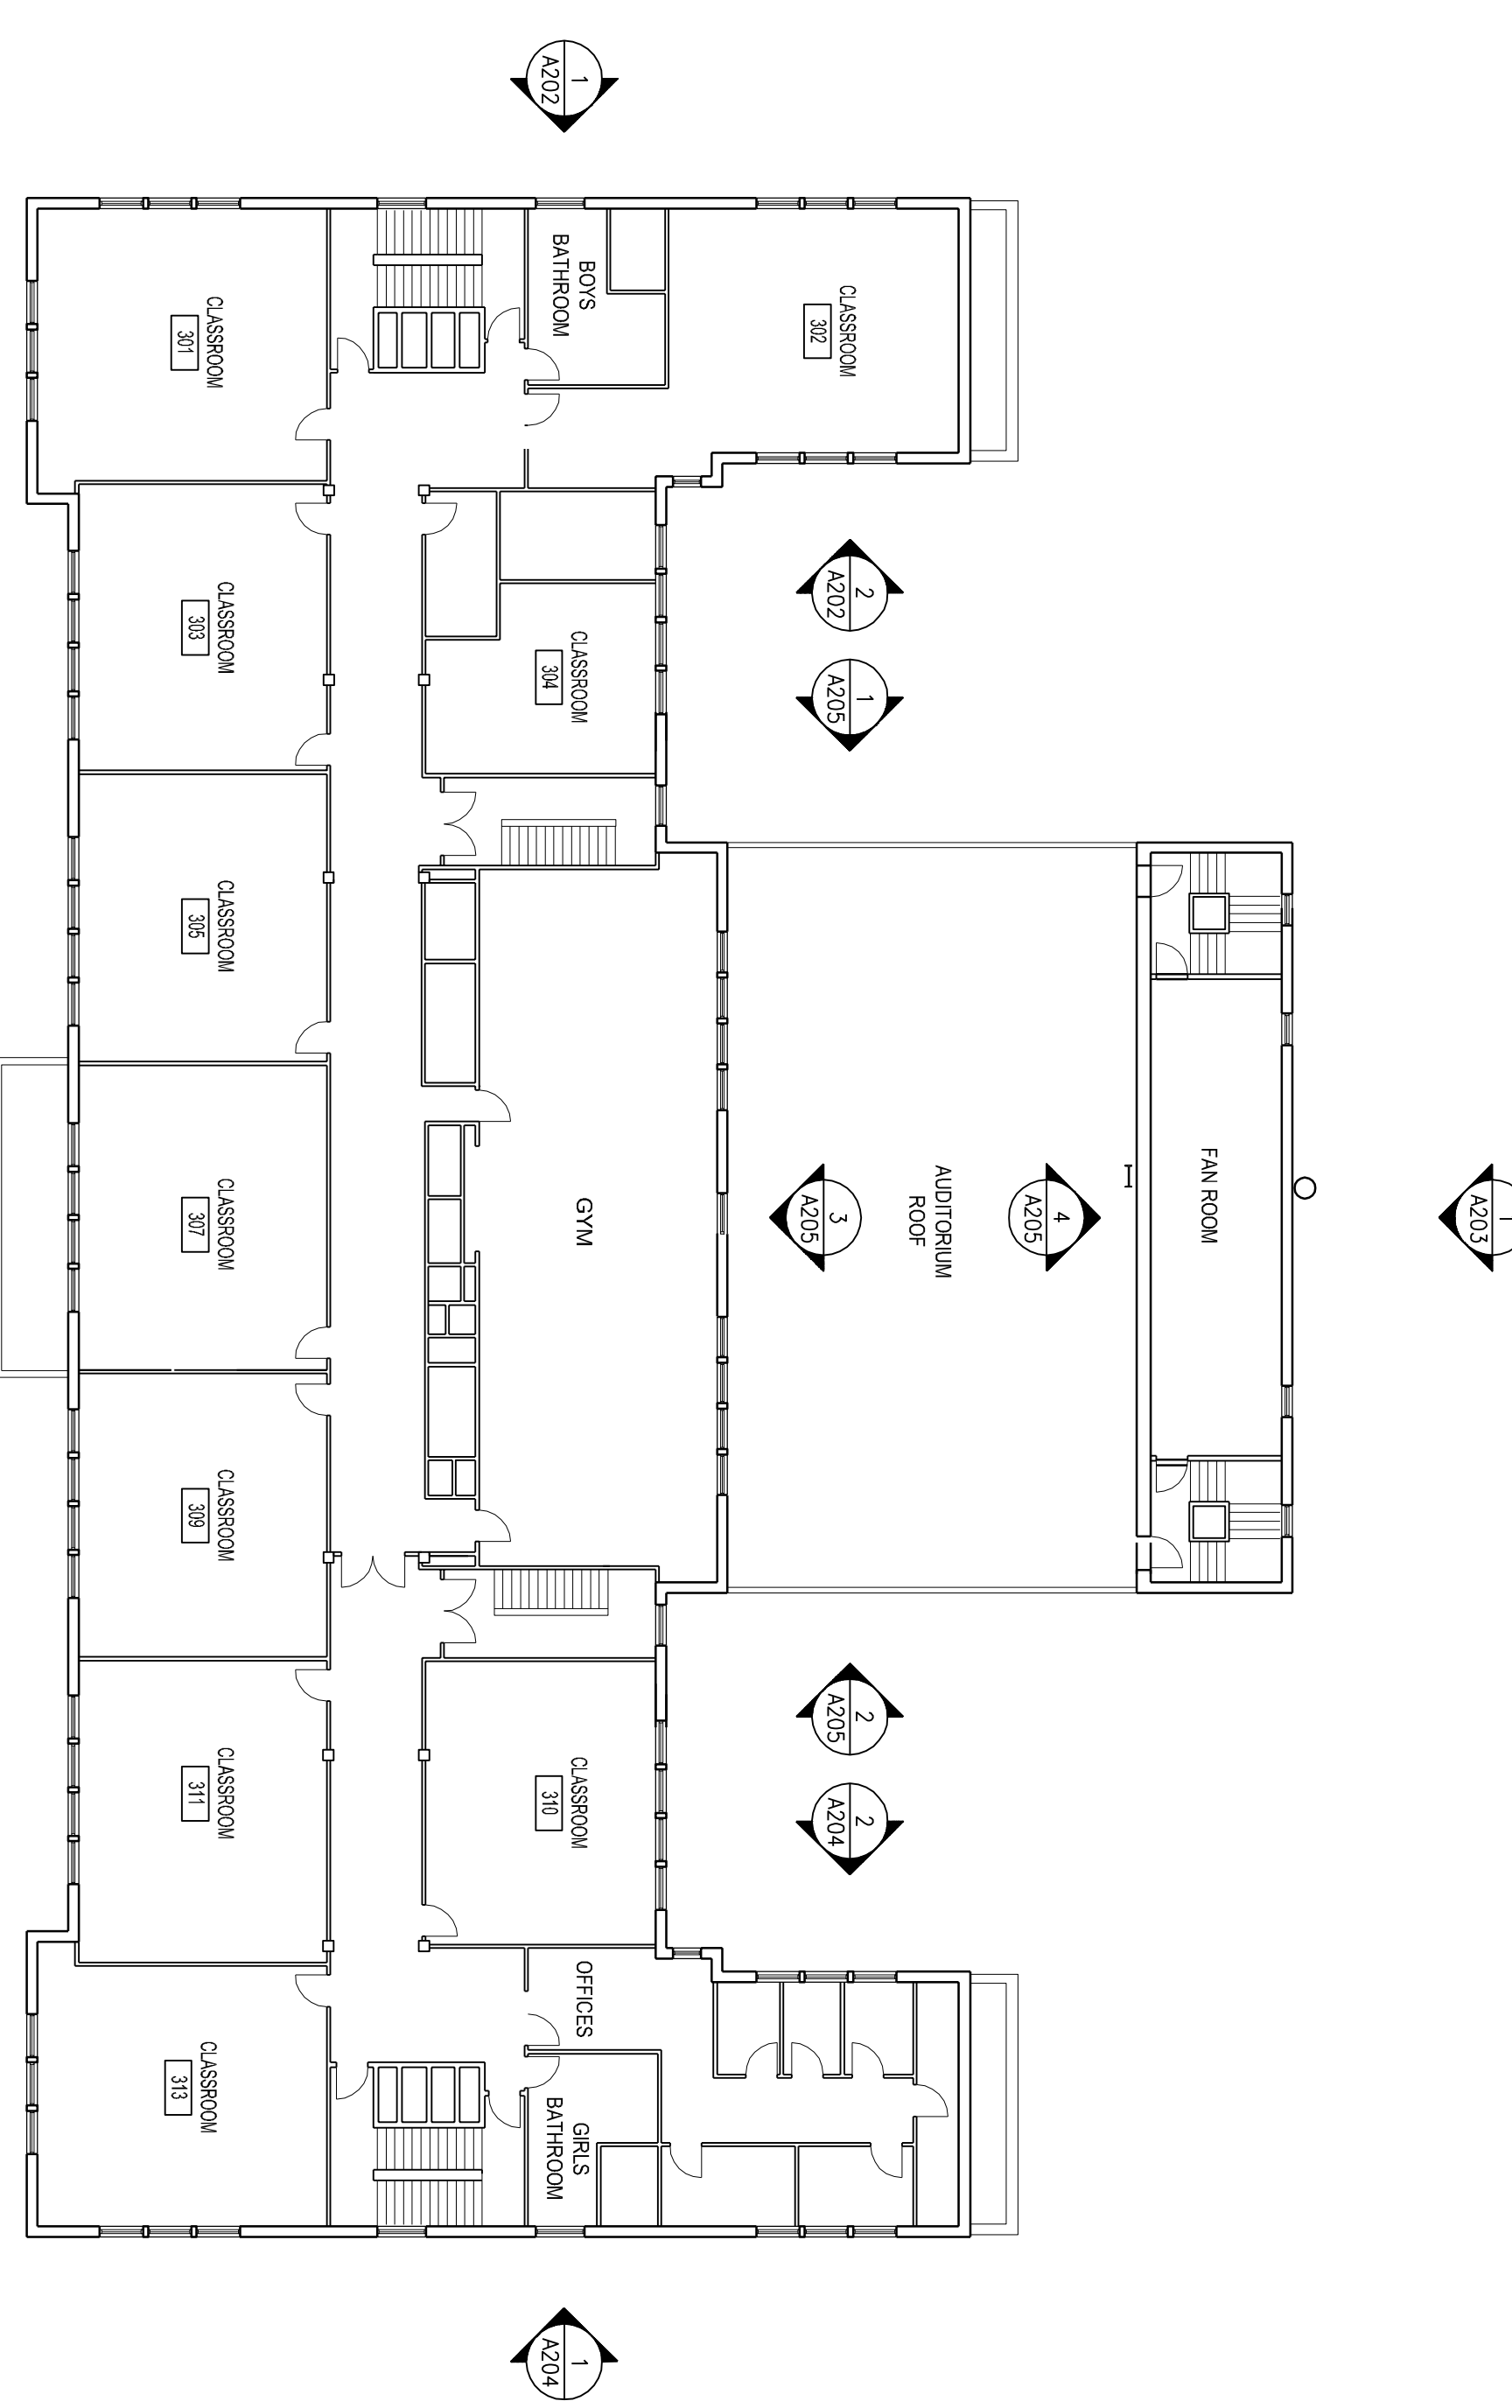

4 THIRD FLOOR PLAN
A101 SCALE: 1/16" = 1'-0"

FLOOR PLANS ARE FOR REFERENCE ONLY

100% GC SUBMISSION



NEW YORK CITY SCHOOL
CONSTRUCTION
AUTHORITY

Sharon L. Greenberger, MCF, President and CEO
Board of Trustees
Chancellor Joel I. Klein, Chairman
Stanley E. Grayson, Trustee
Lillian Baruch-Pfeiff, Trustee
Architecture & Engineering
E. Bruce Barnett, P.A., Vice President
Bar R. Albert, P.E., Director of Design Studio 1
Stanley Dahn, Director of Design Studio 2
Mina A. Gama, P.E., Director of Design Studio 3
George D. Roussay, P.E., Director of Support Studio
Beatriz Casanova, Director of Operations Support



36 West 25th Street, 16/F, New York, NY 10010
P 212.242.3735 / F 212.242.7460

LAWLESS & MANGIONE
ARCHITECTS & ENGINEERS

480 NORTH BROADWAY, 10/F, NEW YORK, NY 10011
646 FAX 944 423-888



228 EAST 43RD STREET, NEW YORK, NEW YORK 10017
TEL: 212.687.0888 FAX: 646.487.4501 WWW.CANTORSEINUK.COM

Key Plan: ROCKAWAY PARKWAY EAST NEW YORK AVE. PLAYGROUND EAST 96 STREET Lot #1		
No.	Revision	Date
SCA Design Manager: S. CROCIATA		
Project Architect: S. OSHURNRIDE		
Designed by: R. HIGGINS		
Drawn by: T. CULLEY, S. GRISWOLD		
Checked by: R. HIGGINS		
GA Project No.: 200817.00	Facility Code: K 189	Date: 12 / 29 / 2008
Design No.: D# 012259		
Project: P.S. 189 LINCOLN TERRACE PARAPETS, EXTERIOR MASONRY		
Address: 1100 EAST NEW YORK AVE BROOKLYN, NY 11212		
Drawing Title: BASEMENT, FIRST, SECOND & THIRD FLOOR KEY PLANS		
Drawing No.: A101		Sheets in Contract: 4 of 18