

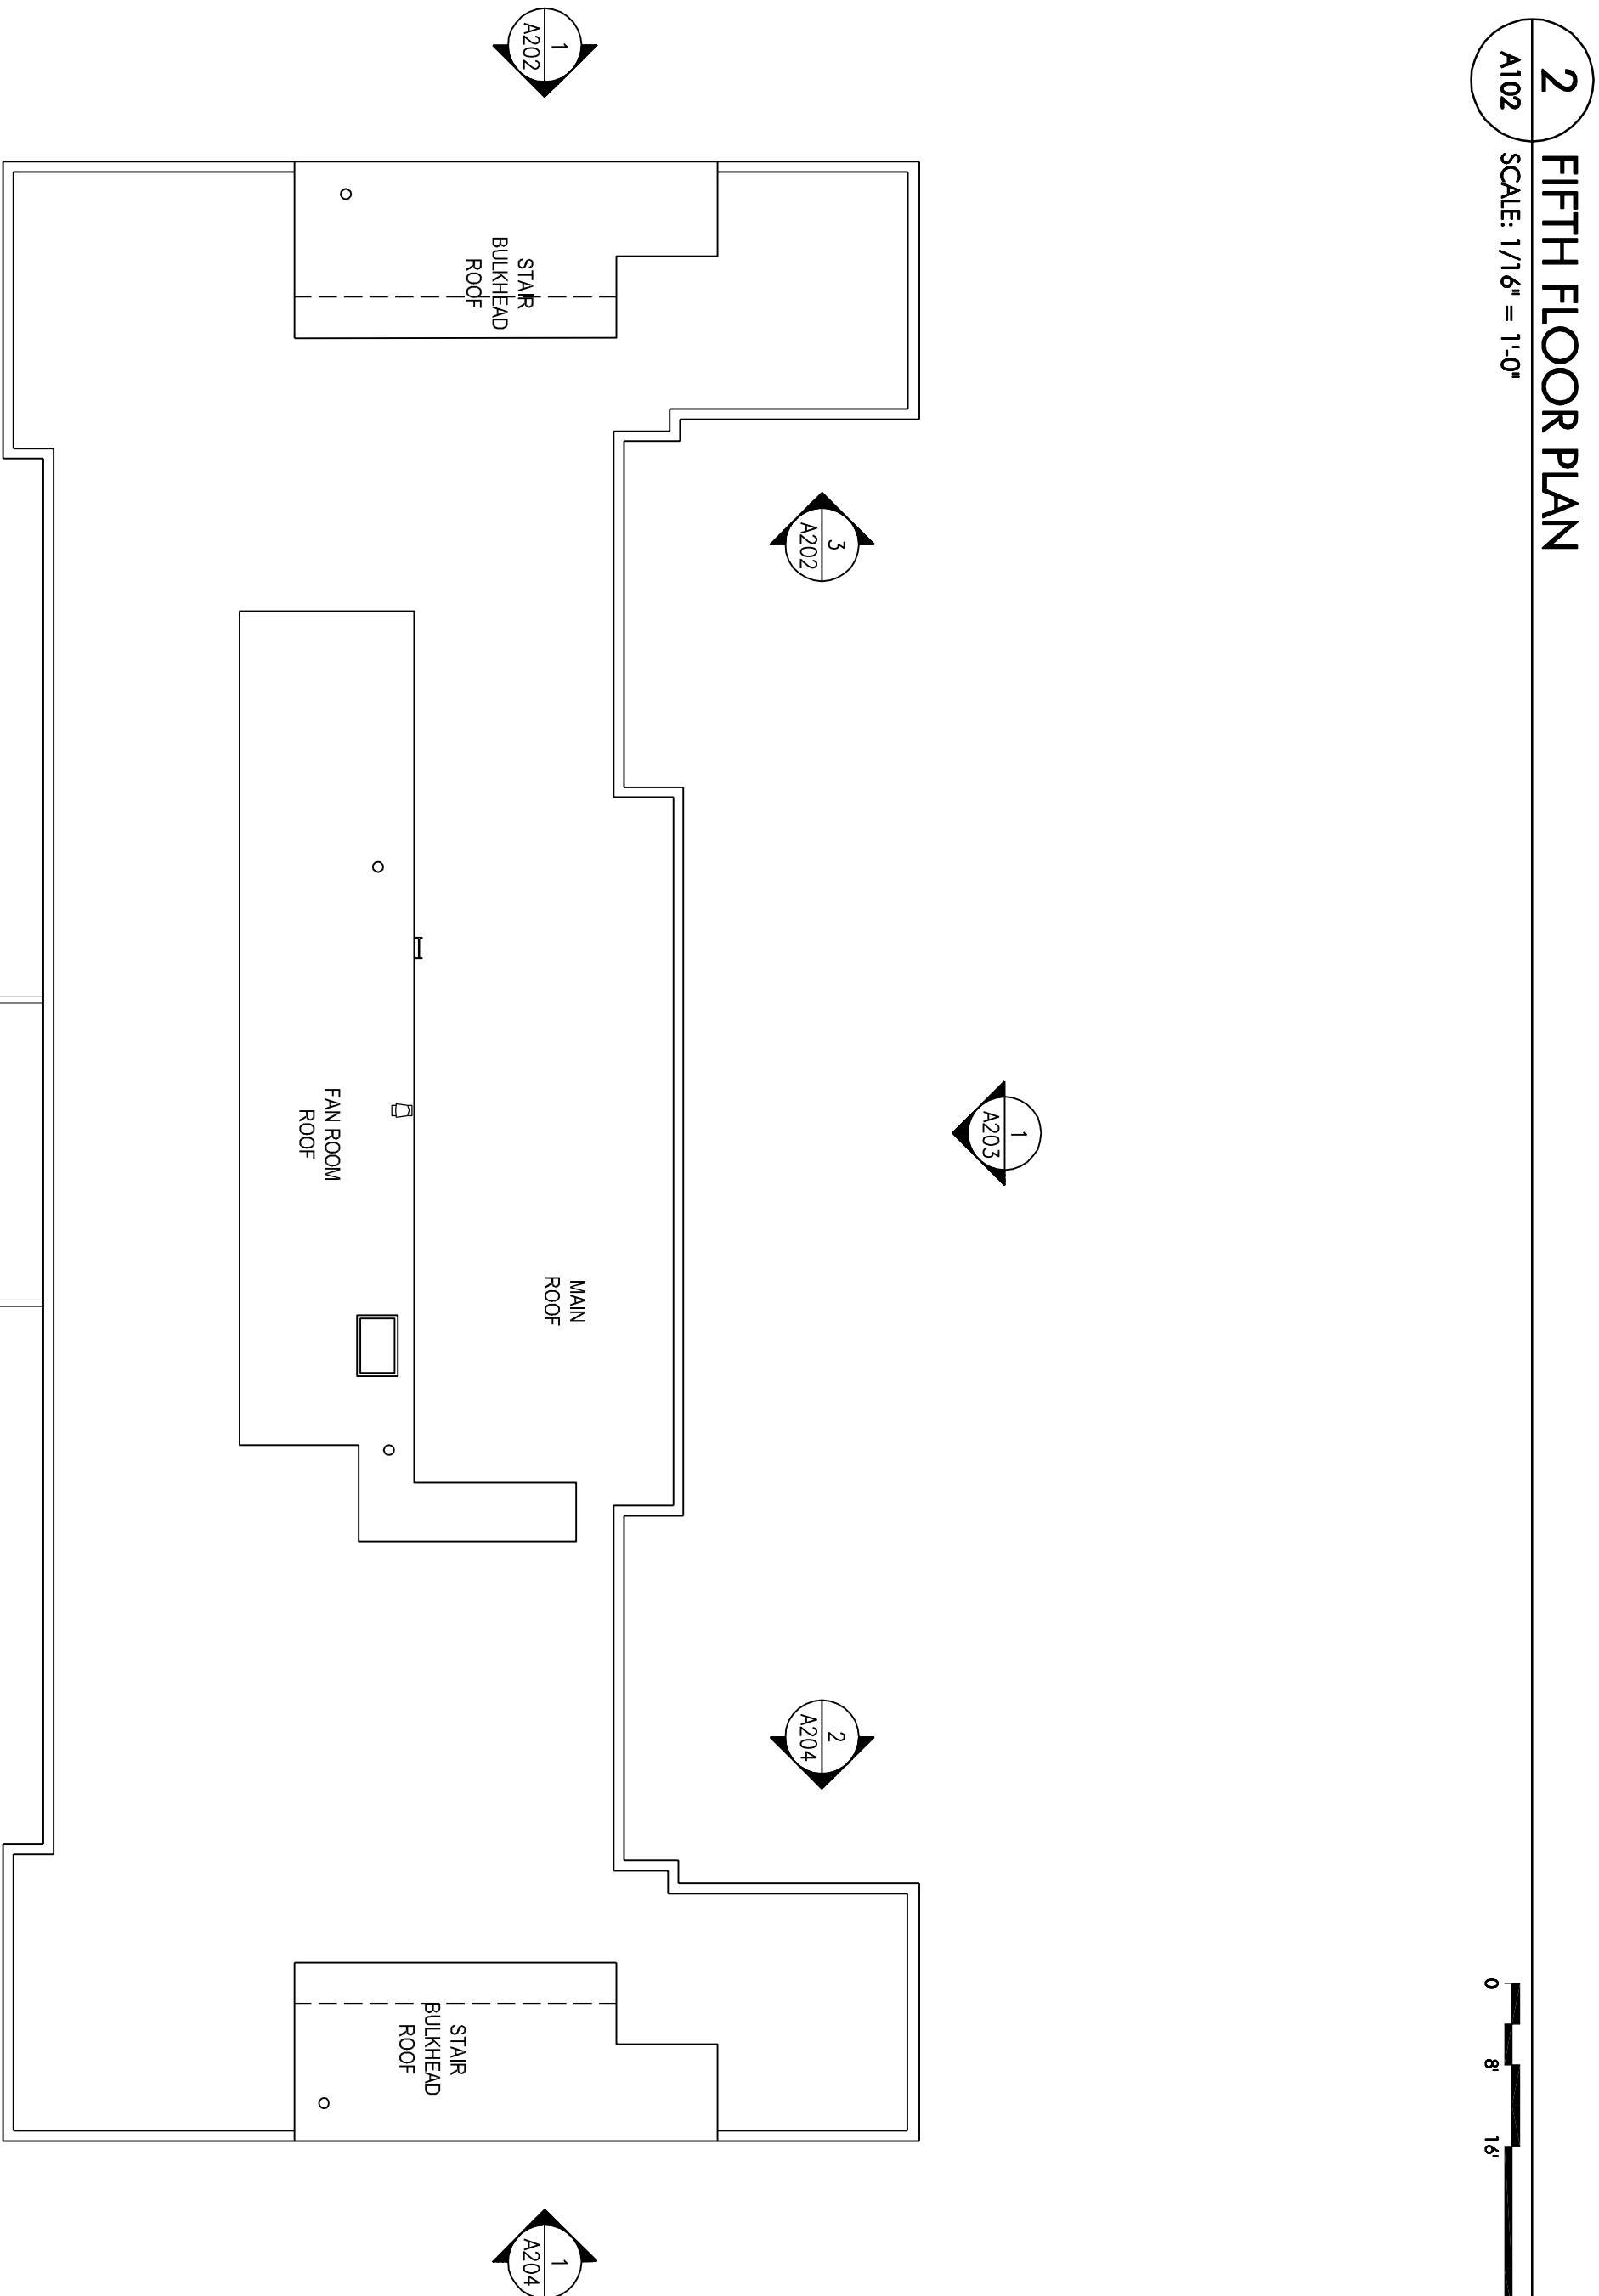
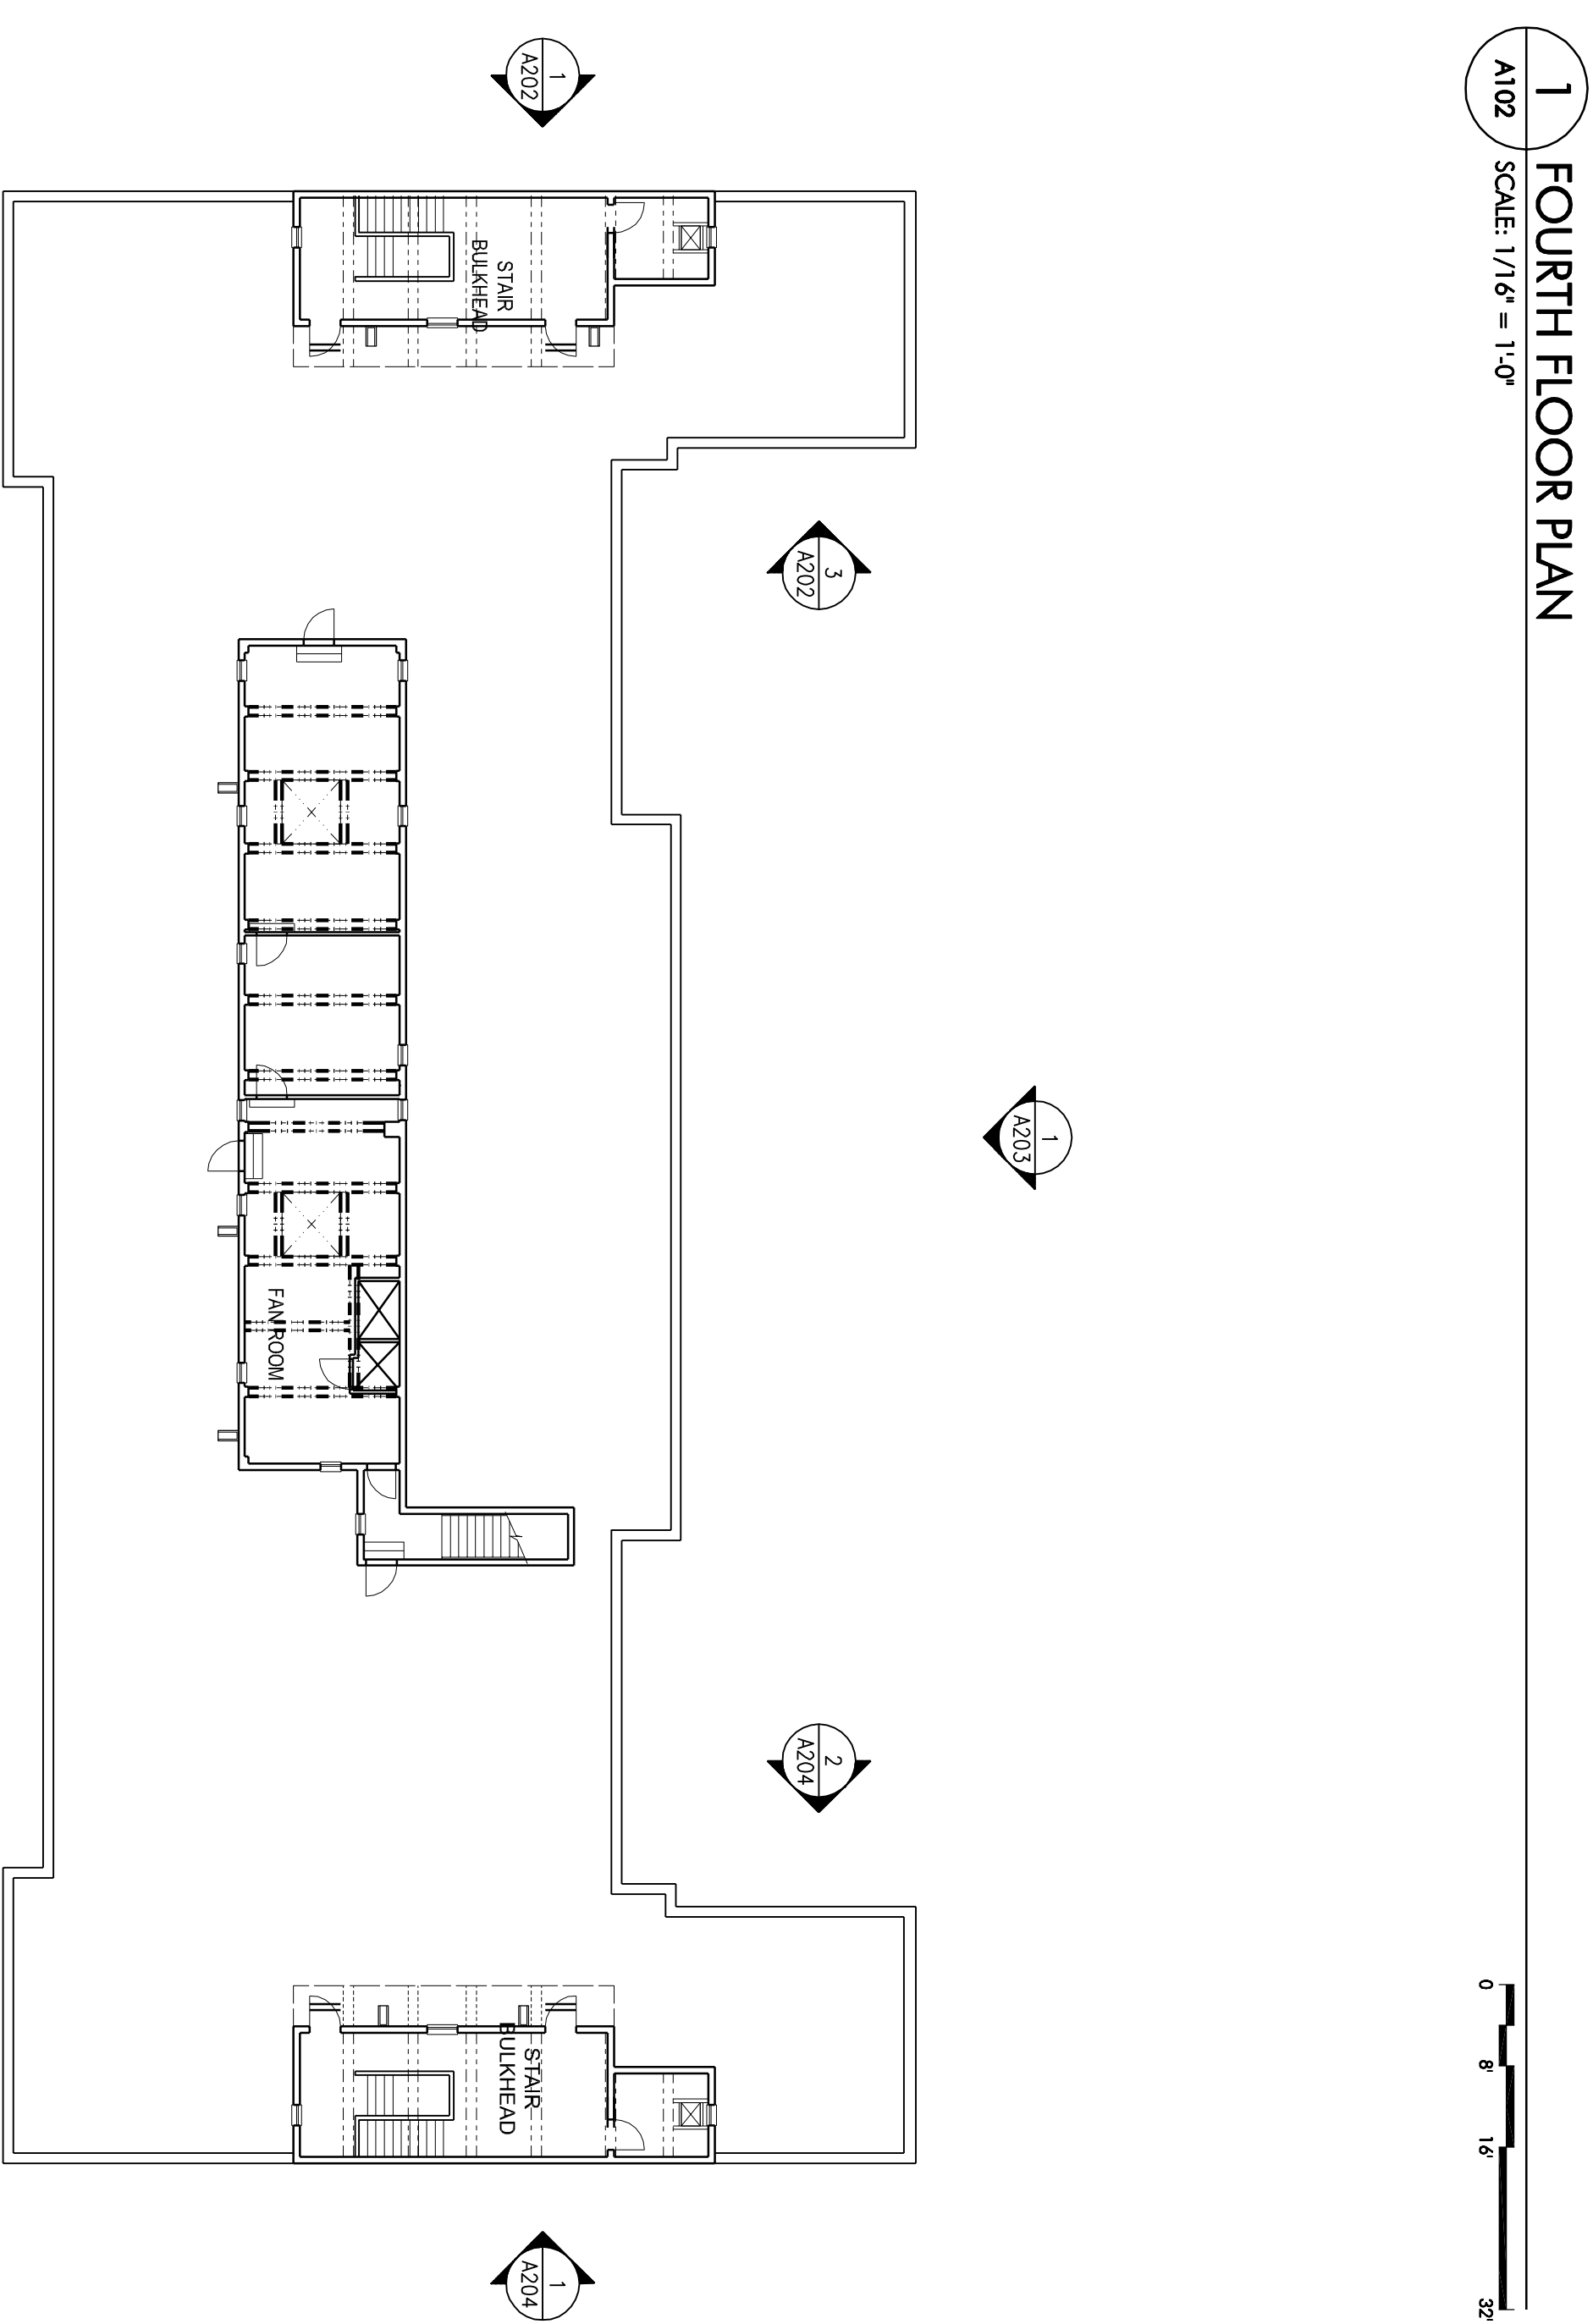


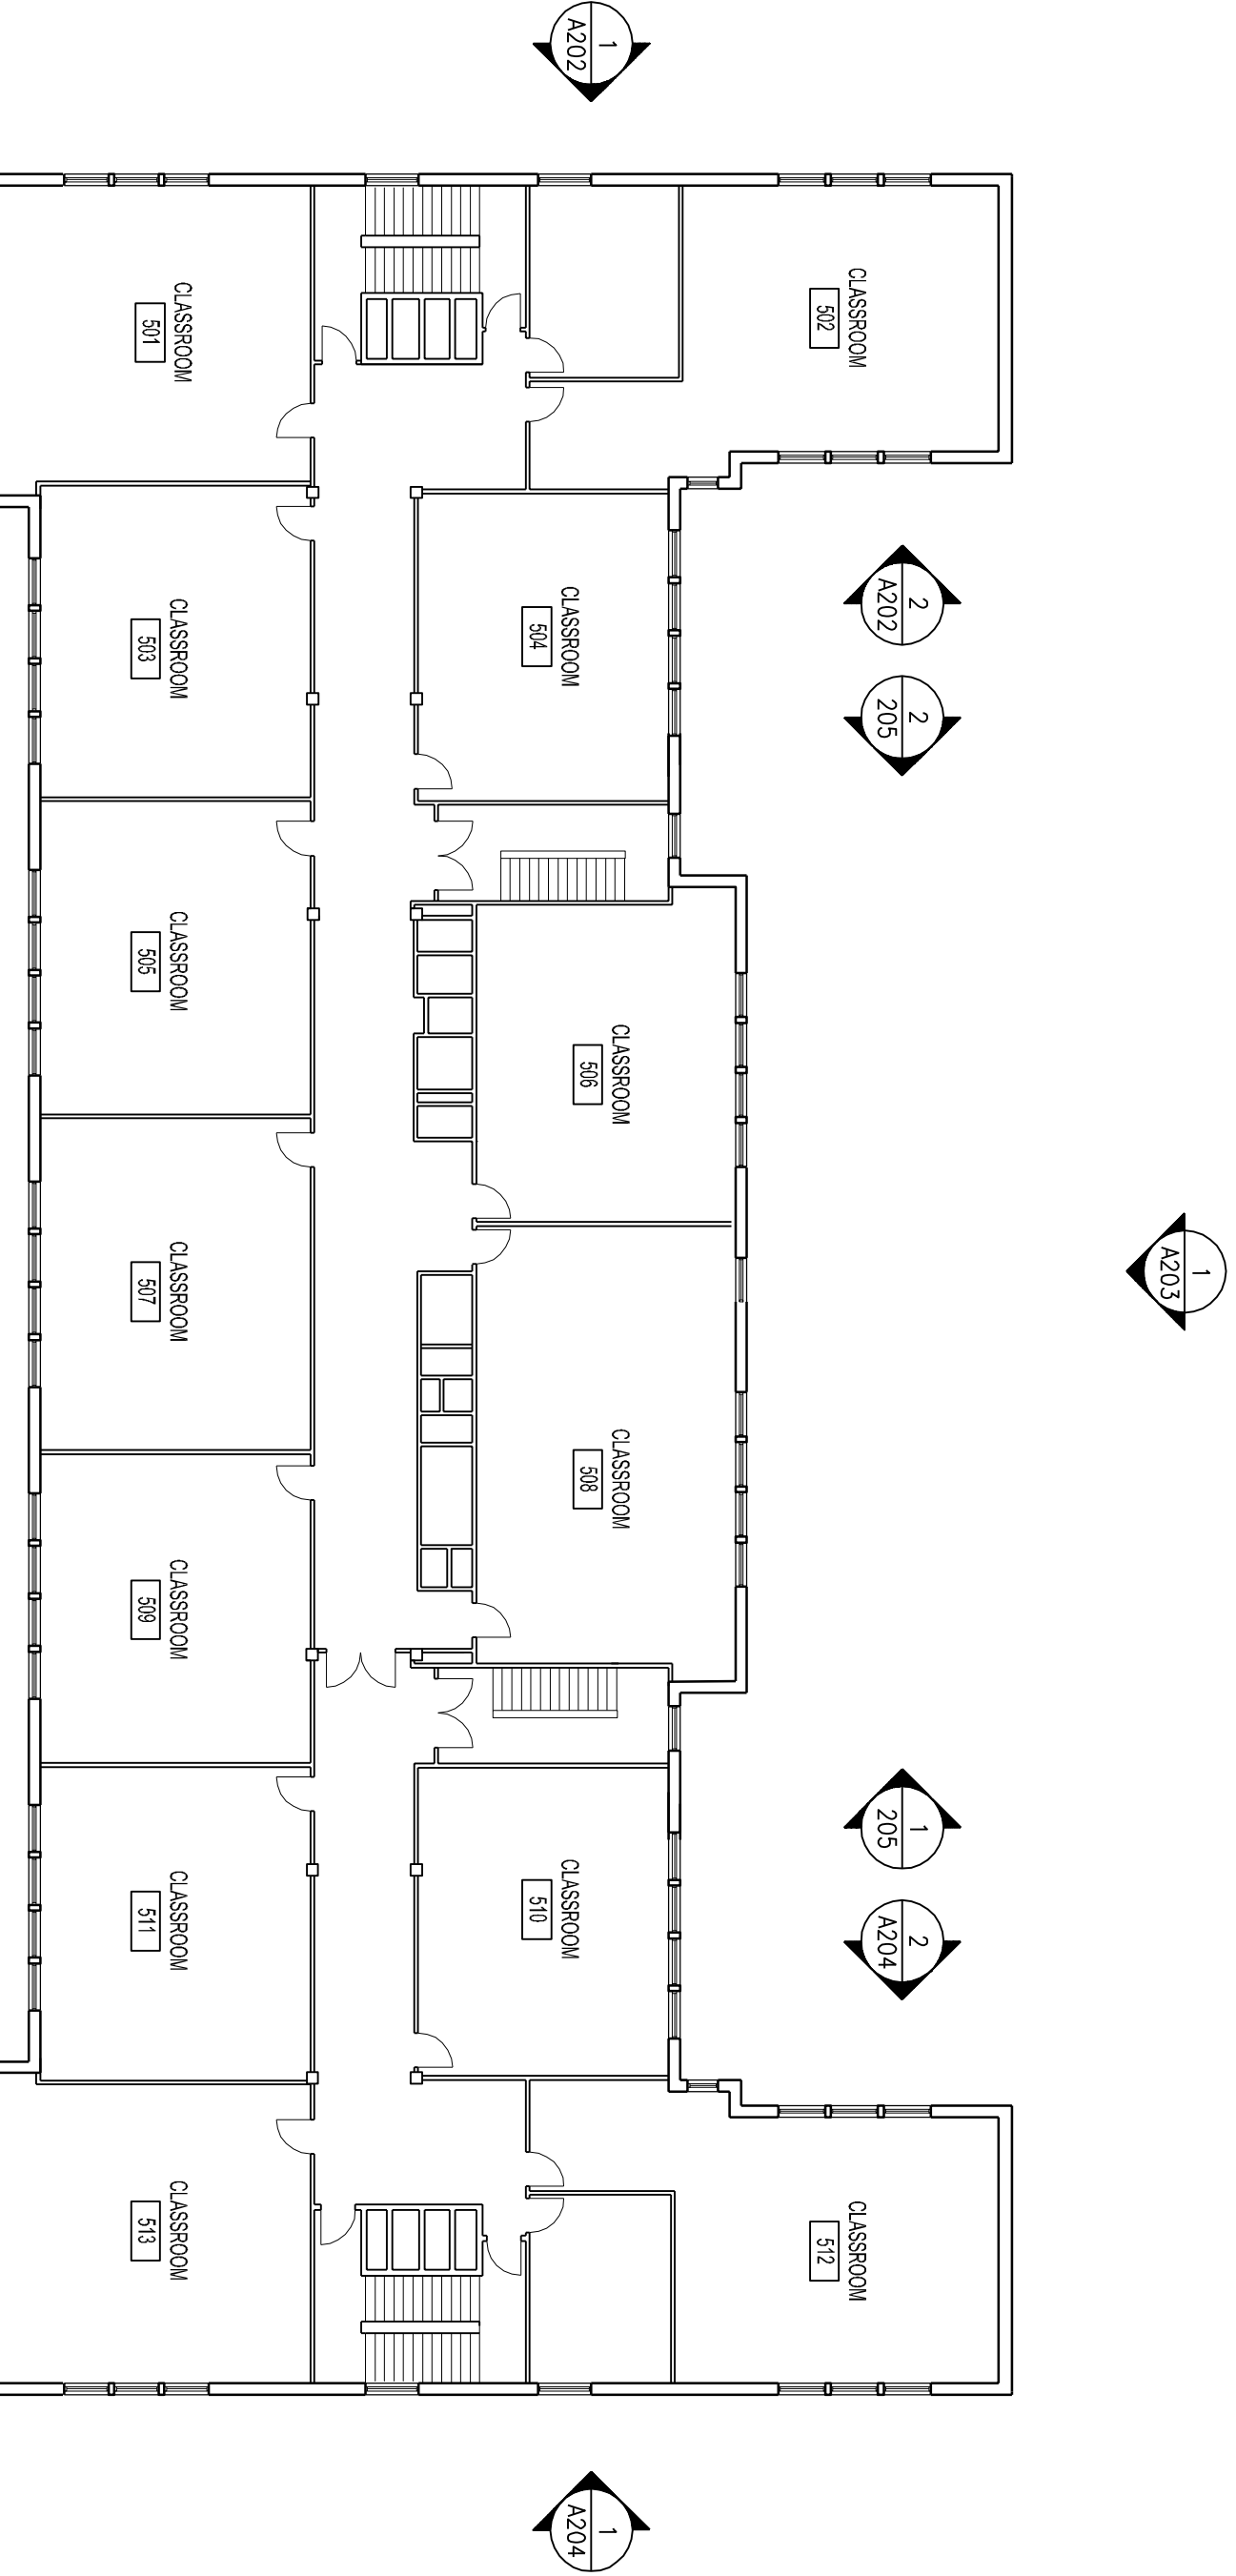

Sharon L. Greenberger, MCF, President and CEO
Board of Trustees
Chancellor Joel I. Klein, Chairman
Stanley E. Grayson, Trustee
Lillian Baruch-Pink, Trustee
Architecture & Engineering
E. Bruce Barnett, P.A., Vice President
Ben R. Abner, P.E., Director of Design Studio 1
Stanley Dahr, Director of Design Studio 2
Marta A. Gomez, P.E., Director of Design Studio 3
George D. Roussay, P.E., Director of Technical Standards & Support Studio
Beatriz Casanova, Director of Operations Support

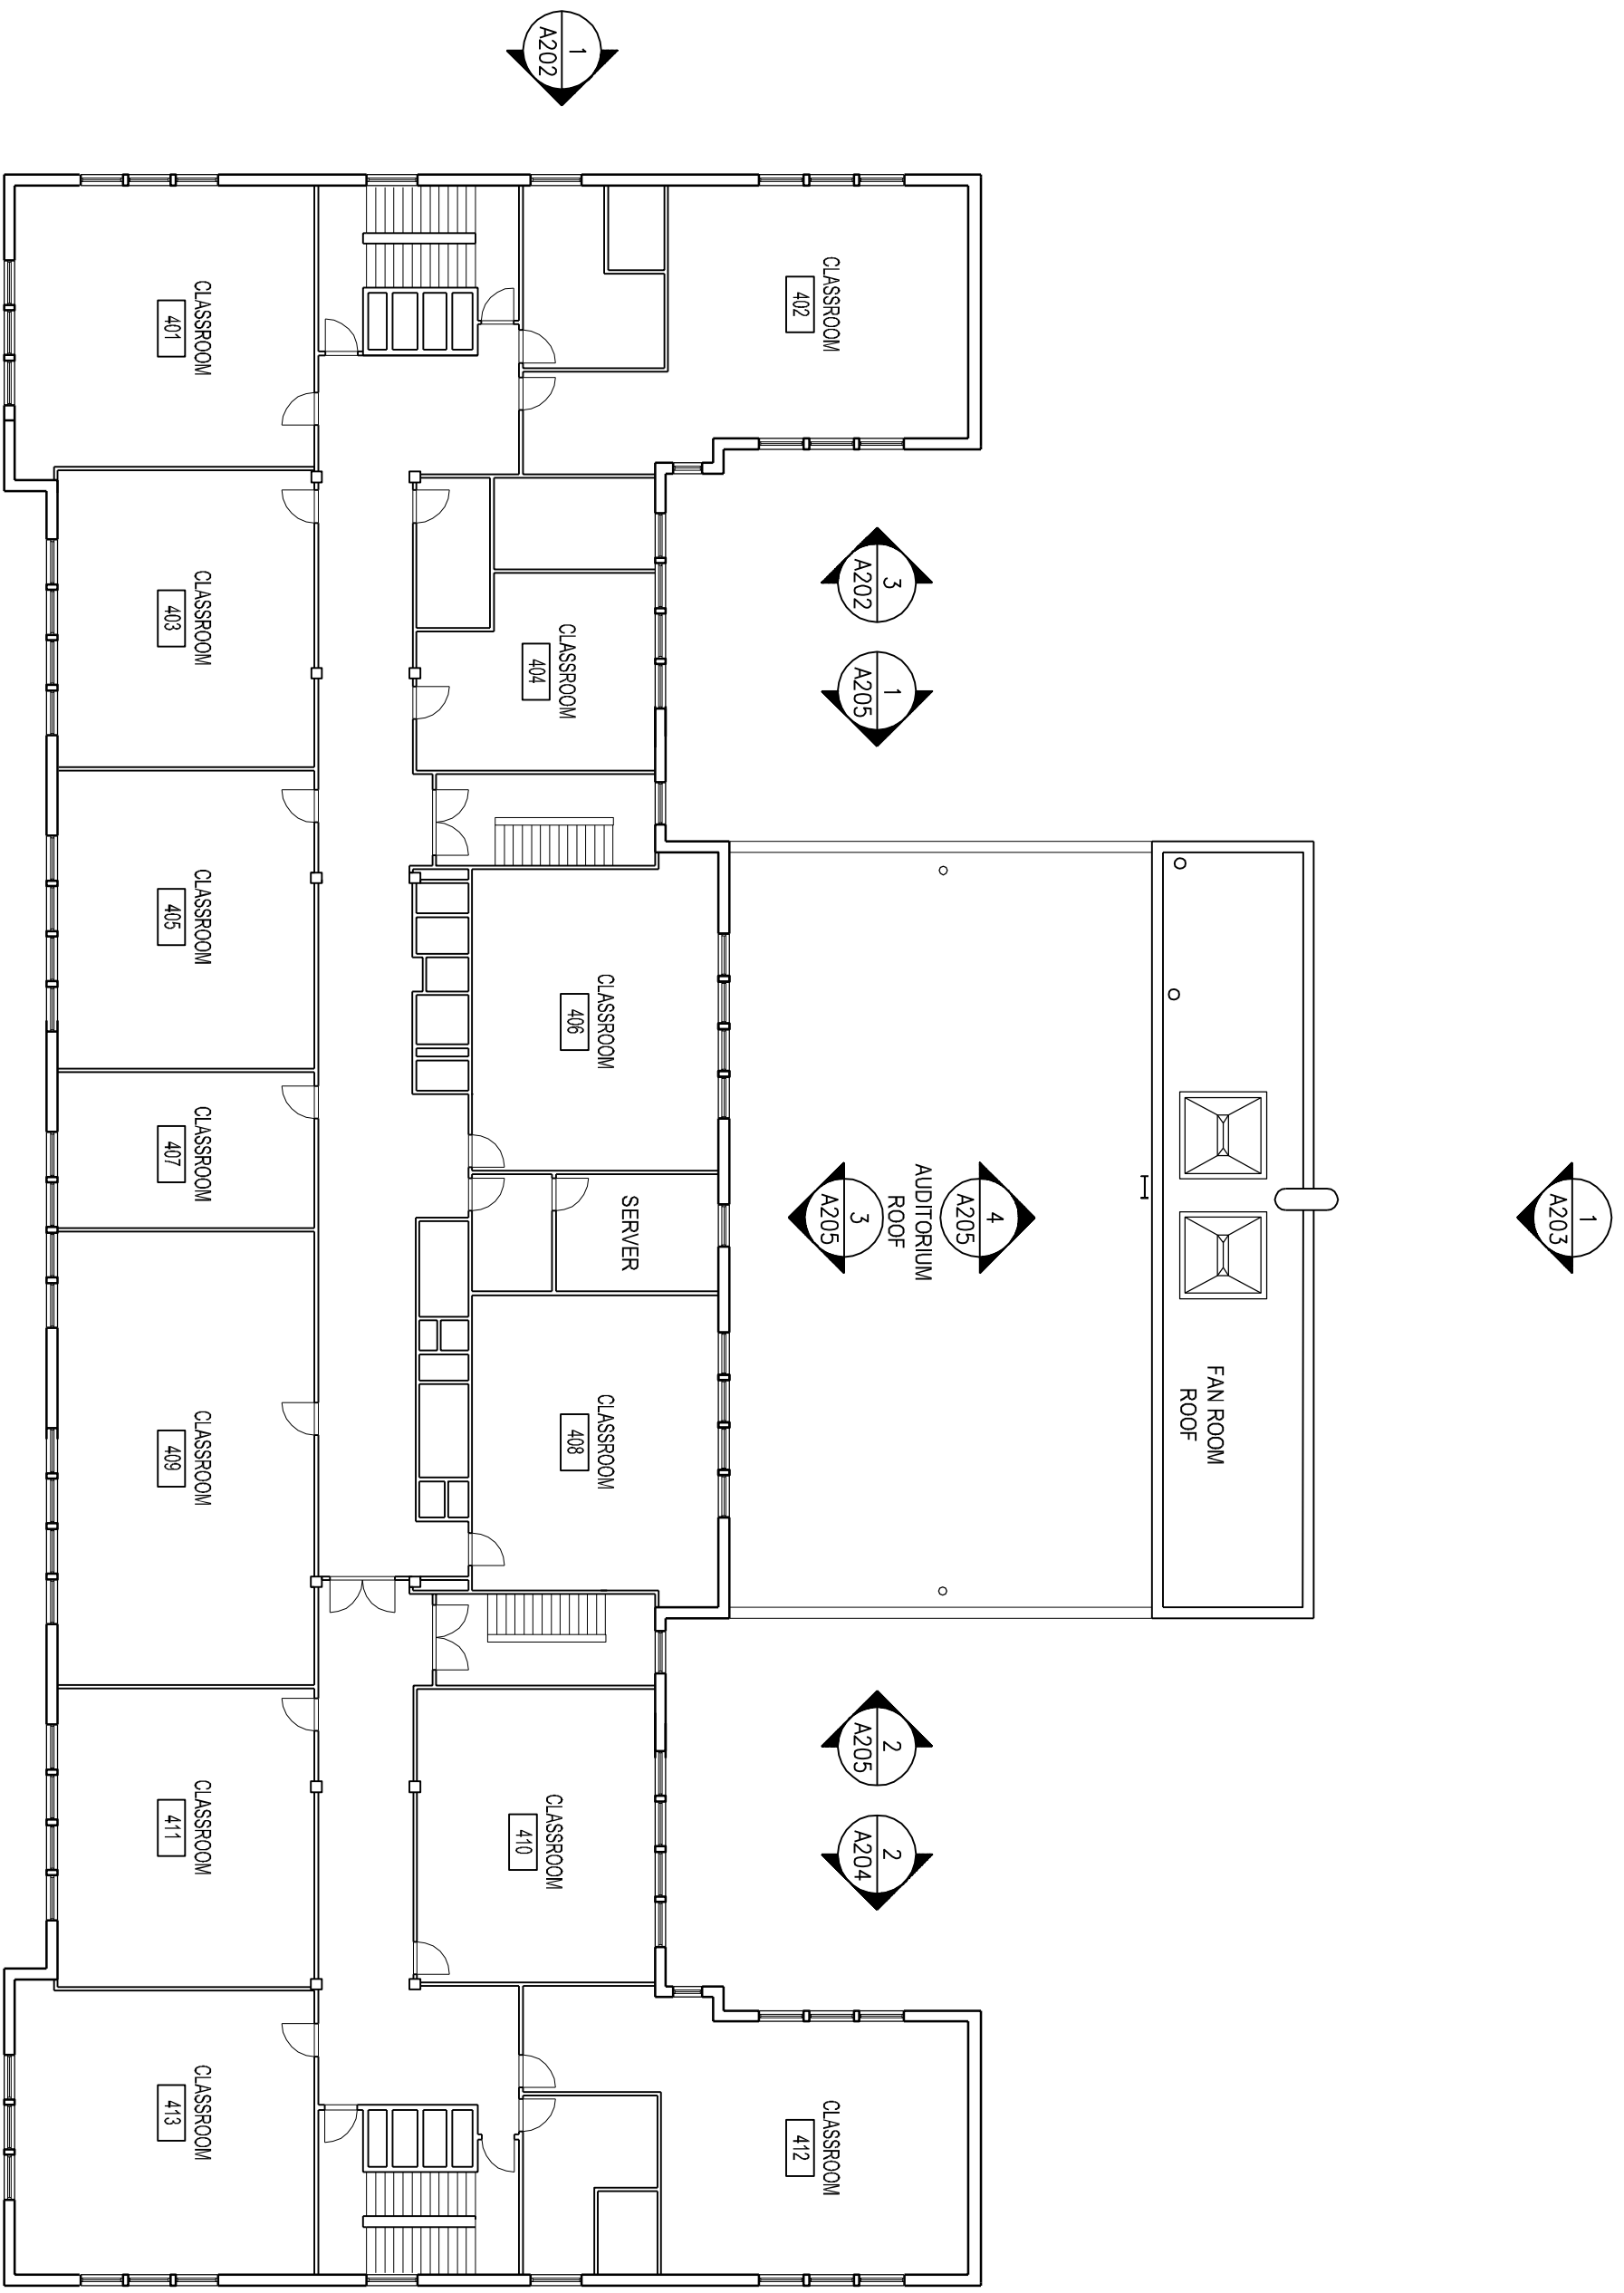

36 West 25th Street, 16th Floor, New York, NY 10010
P 212.242.3735 / F 212.242.7460


LAWLESS & MANGIONE

ARCHITECTS & ENGINEERS

480 NORTH BROADWAY, 20th Floor, New York, NY 10011
646 944 4238



228 EAST 43rd STREET, New York, New York 10017
TEL: 212.687.0888 FAX: 646.487.4501 WWW.CANTORSEINUK.COM

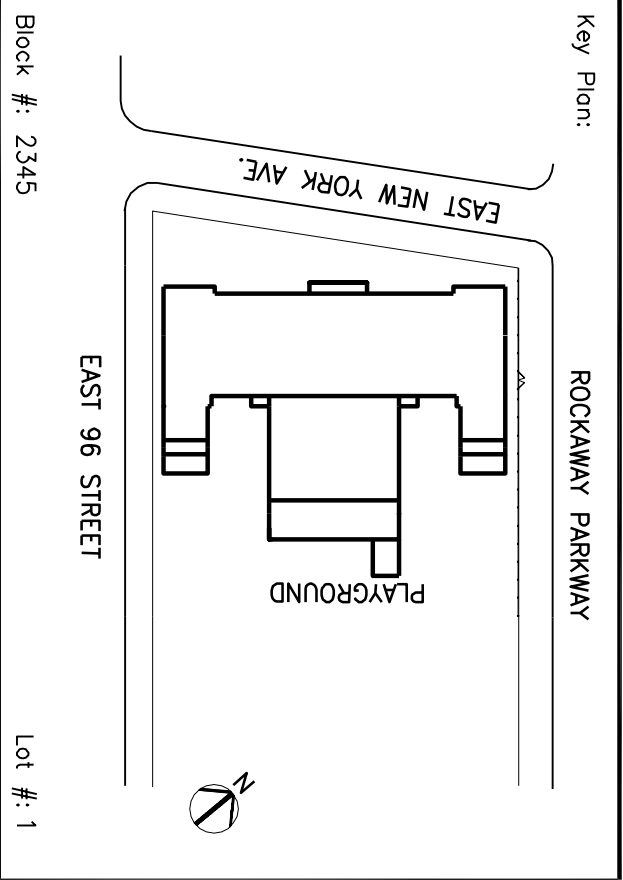

Block #: 2345 Lot #: 1

SCA Design Manager S. CROCIATA
Project Architect: S. OSHURINDE
Designed by: R. HIGGINS
Drawn by: T. CULLEY, S. GRISWOLD
Checked by: R. HIGGINS
GA Project No.: 200817.00
Design No.: Facility Code: Date:
D# 012259 K 189 12 / 29 / 2008
Project: P.S. 189 LINCOLN TERRACE
PARAPETS, EXTERIOR MASONRY
Address: 1100 EAST NEW YORK AVE
BROOKLYN, NY 11212

Drawing Title:

FOURTH, FIFTH & SIXTH FLOOR
& ROOF KEY PLANS

Drawing No.:

A102

FLOOR PLANS ARE FOR REFERENCE ONLY

100% GC SUBMISSION