

DOUGLASS
ALUMNAE COTTAGE


G o s h o w A r c h i t e c t s
36 West 25th Street / New York, NY 10010-2772
Voice 212.242.3735 / Fax 212.727.7460
Email info@goshow.com
www.goshow.com



KELTER & GILLIG, P.C.
consulting engineers
P.O. BOX 777 14 WASHINGTON RD.
PRINCETON JUNCTION NEW JERSEY 08550

RODNEY D. GIBBLE
consulting engineers
1123 BROADWAY SUITE 917
NEW YORK , NY 10010

GEORGE CATTABIANI AND ASSOCIATES, INC.
420 PAULDING AVE.
NORTHVALE, NJ 07647

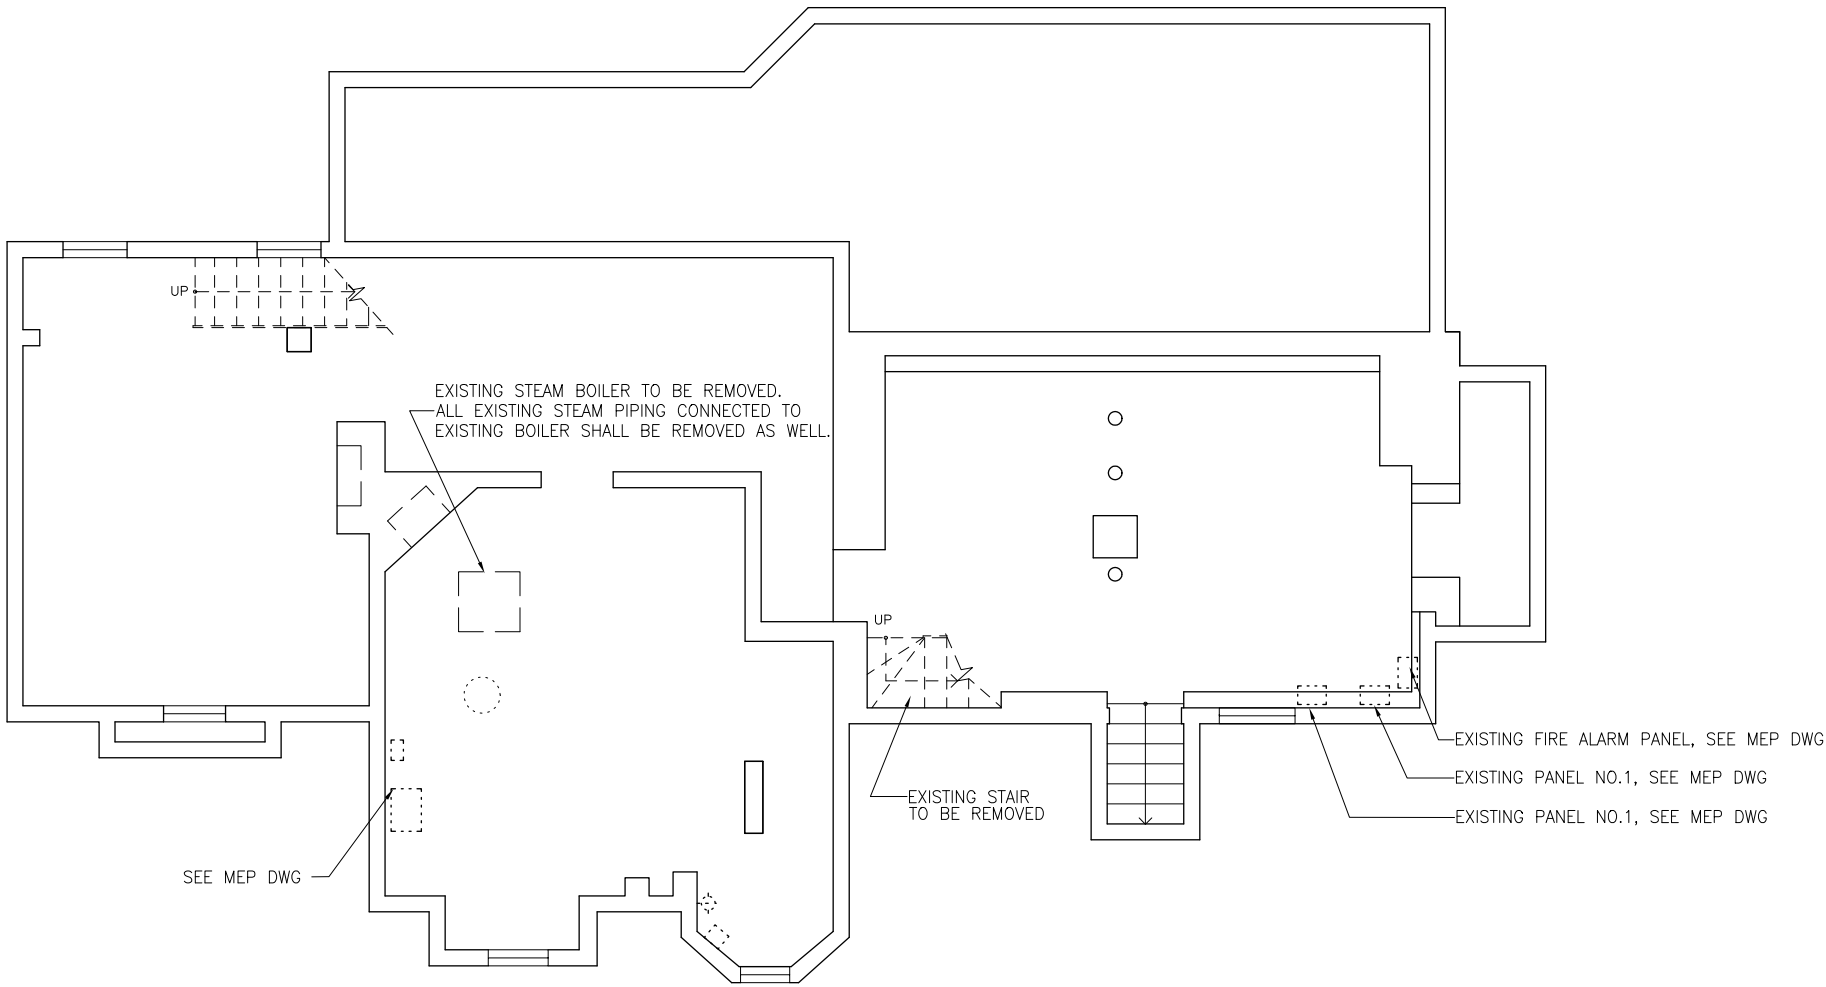


1 BASEMENT PLAN
A-101 / SCALE 1/4" = 1'-0"

△	9/25/01	1. CHANGE THE SIZE OF THE STAIR
		2. MOVE THE WALL OF NORTH SIDE OF THE ELEVATOR TO ALIGN UP THE STAIR
		3. REARRANGE THE CORRIDOR NEAR THE RECEPTION
		4. REARRANGE FLOOR HATCH

No.	Date	Revision
-----	------	----------

Key Plan:

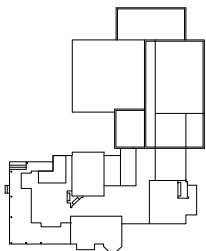

Sheet Title:

DEMOLITION
BASEMENT PLAN

ISSUE BY DATE DESCRIPTION
APPROVED FOR RUTGERS-STATE UNIVERSITY
KYU-JUNG WHANG, A.I.A.
University Architect Date
Drawing No.:
RUTGERS OFFICE OF FACILITIES DESIGN
PISCATAWAY, NEW JERSEY

PROJECT DOUGLASS ALUMNAE COTTAGE
DRAWING TITLE

DRW NO.	DATE	ISSUED BY	FILE NO.	ISSUED BY
100-101	9/25/01	RYW	100-101	RYW