

DOUGLASS
ALUMNAE COTTAGE

Goshow Architects
36 West 25th Street / New York, NY 10010-2772
Voice 212.242.3735 / Fax 212.727.7460
Email info@goshow.com
www.goshow.com




KELTER & GILLIGO, P.C.
consulting engineers
P.O. BOX 777 14 WASHINGTON RD.
PRINCETON JUNCTION NEW JERSEY 08550

RODNEY D. GIBBLE
consulting engineers
1123 BROADWAY SUITE 917
NEW YORK, NY 10010

GEORGE CATTABIANI AND ASSOCIATES, INC.
420 PAULDING AVE.
NORTHVALE, NJ 07647

No.	Date	Revision
1	9/25/01	1. CHANGE THE SIZE OF THE STAIR
2		2. MOVE THE WALL OF NORTH SIDE OF THE ELEVATOR TO ALIGN UP THE STAIR
3		3. REARRANGE THE CORRIDOR NEAR THE RECEPTION
4		4. REARRANGE FLOOR HATCH

Key Plan:

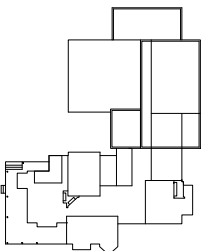


Sheet Title:

CONSTRUCTION
BASEMENT PLAN

ISSUE	BY	DATE	DESCRIPTION
APPROVED FOR PRINCETON-STATE UNIVERSITY			
KYU-JUNG WHANG, AIA			Date
University Architect			Drawing No.
OFFICE OF FACILITIES DESIGN			PISCATAWAY, NEW JERSEY
PROJECT DOUGLASS ALUMNAE COTTAGE			
DRAWING TITLE			
DRW. NO.	DATE	ISSUED BY	REVISION NO.
104-001	10/1/01	WHANG	104-001

A-111

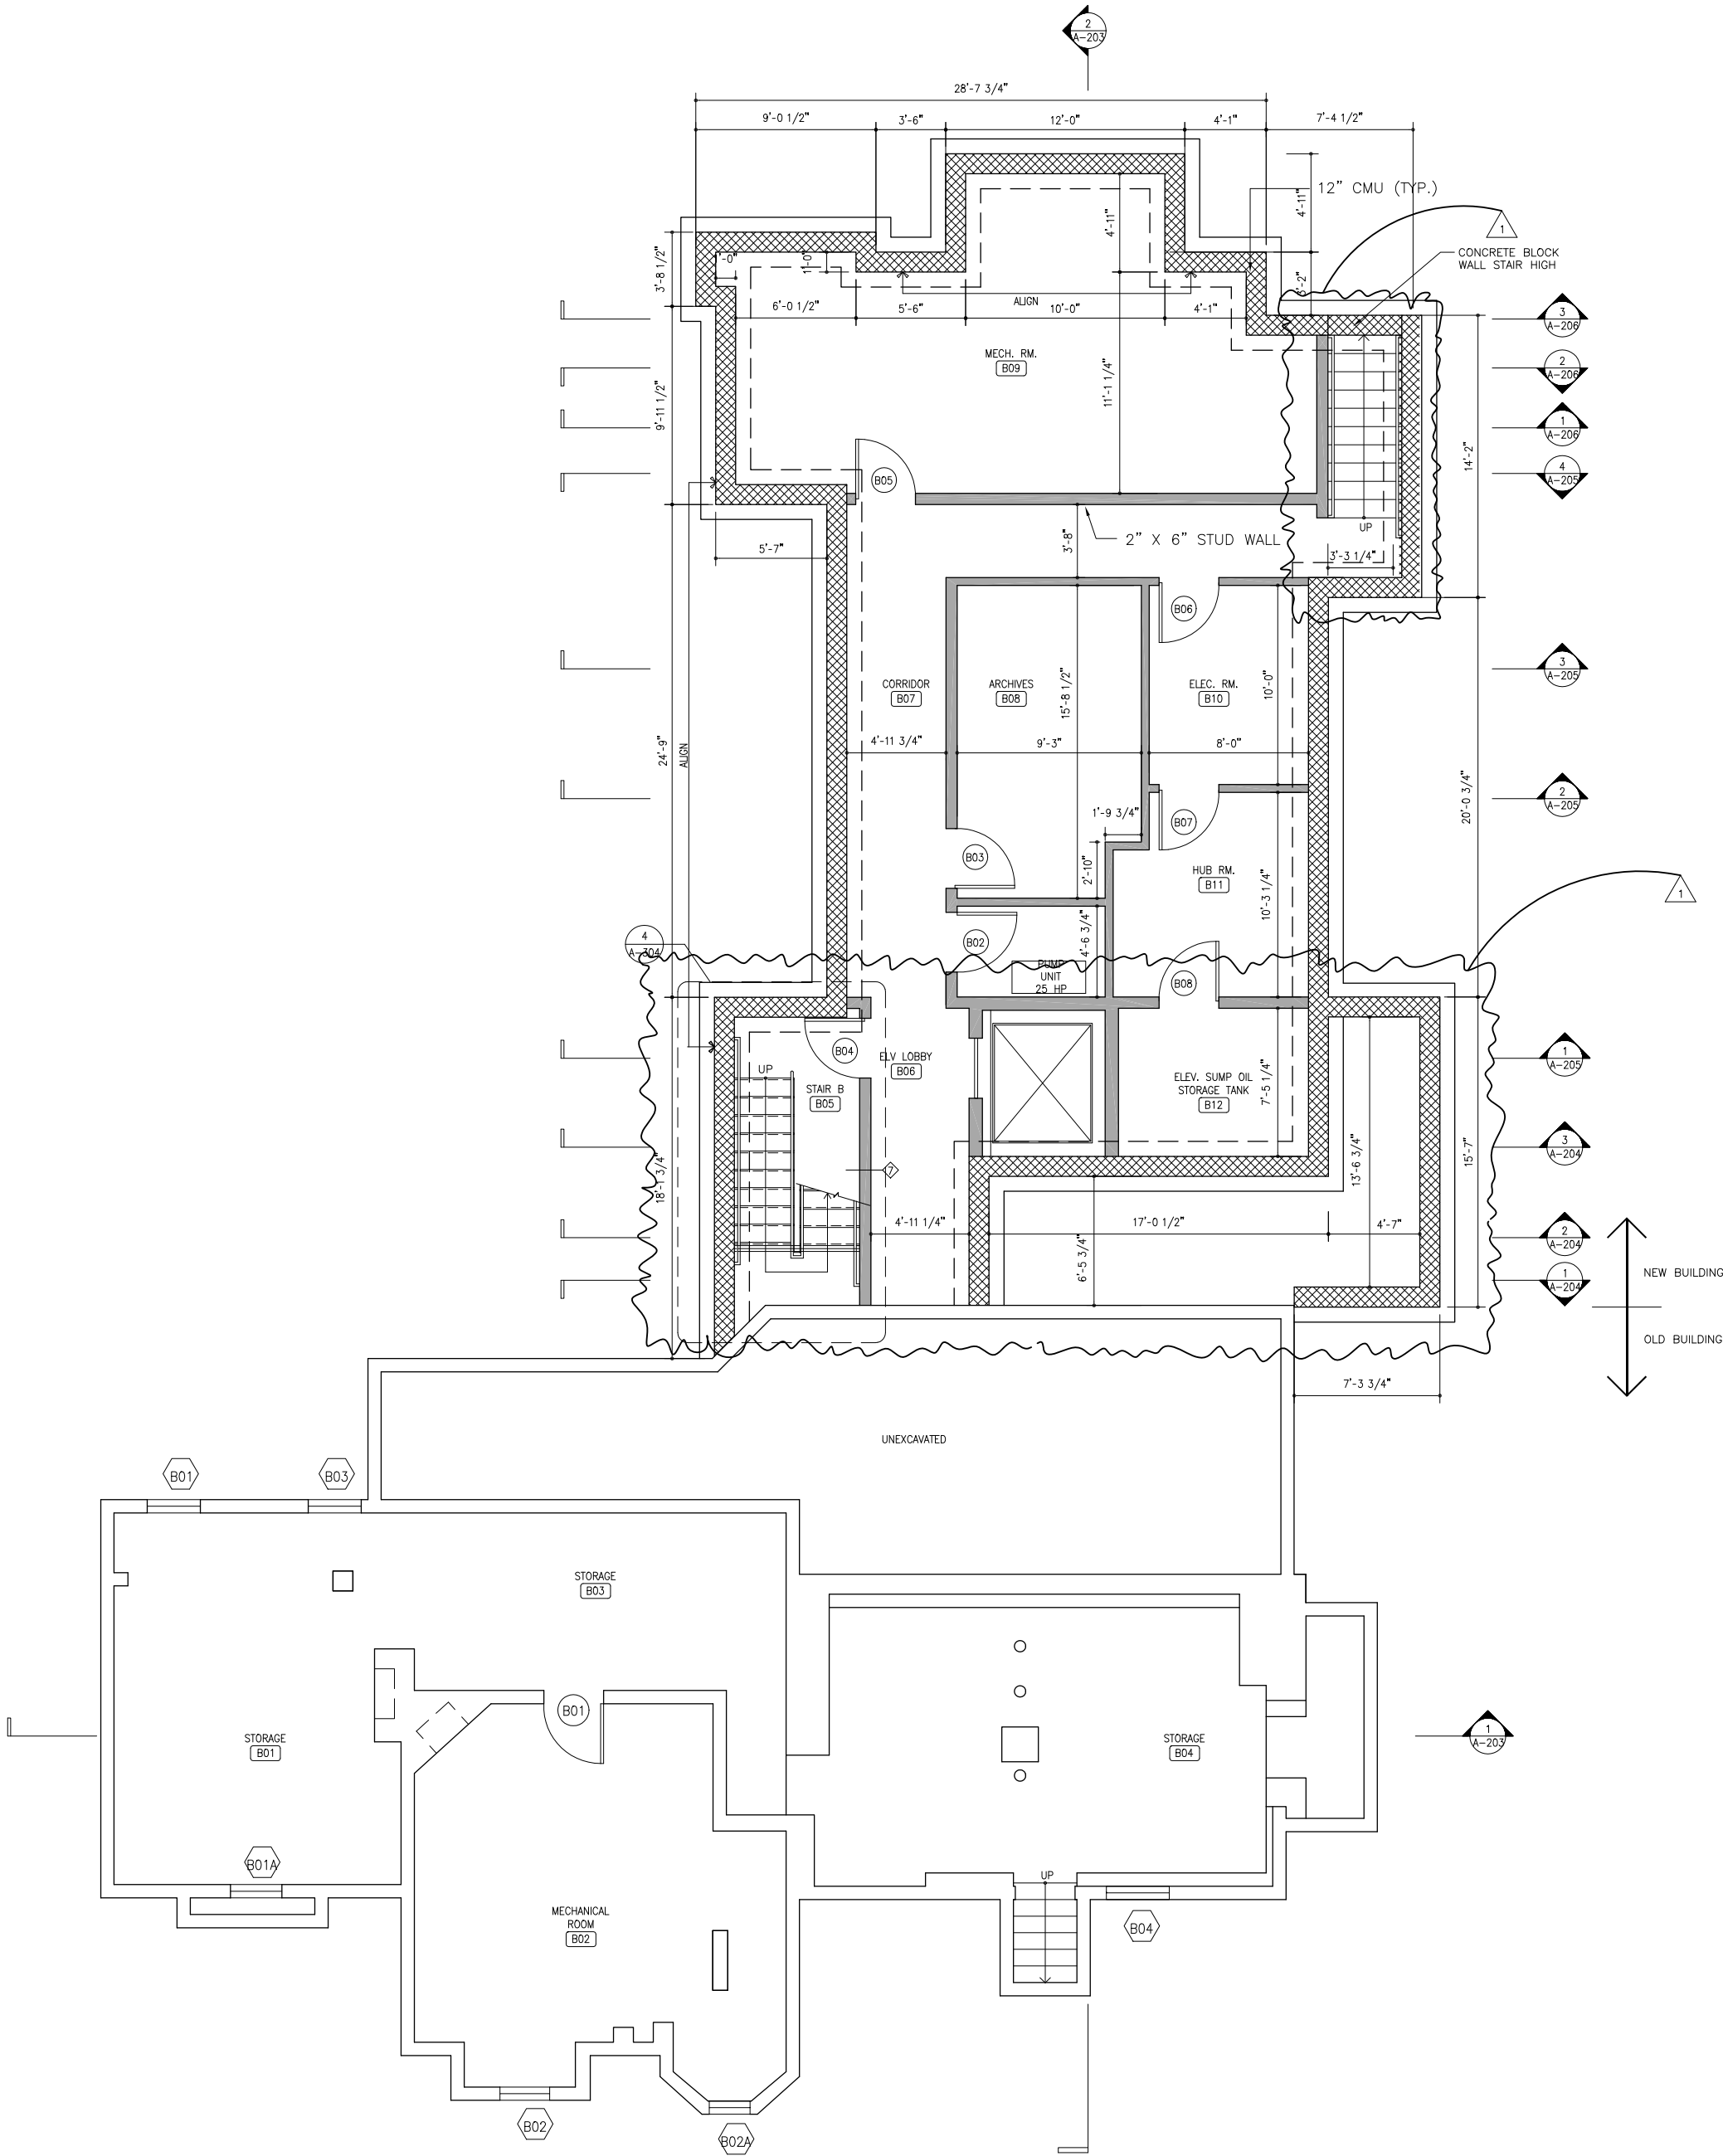

1 BASEMENT PLAN
A-III SCALE 1/4" = 1'-0"