




1 SECTION C  
A-204 SCALE 1/4" = 1'-0"

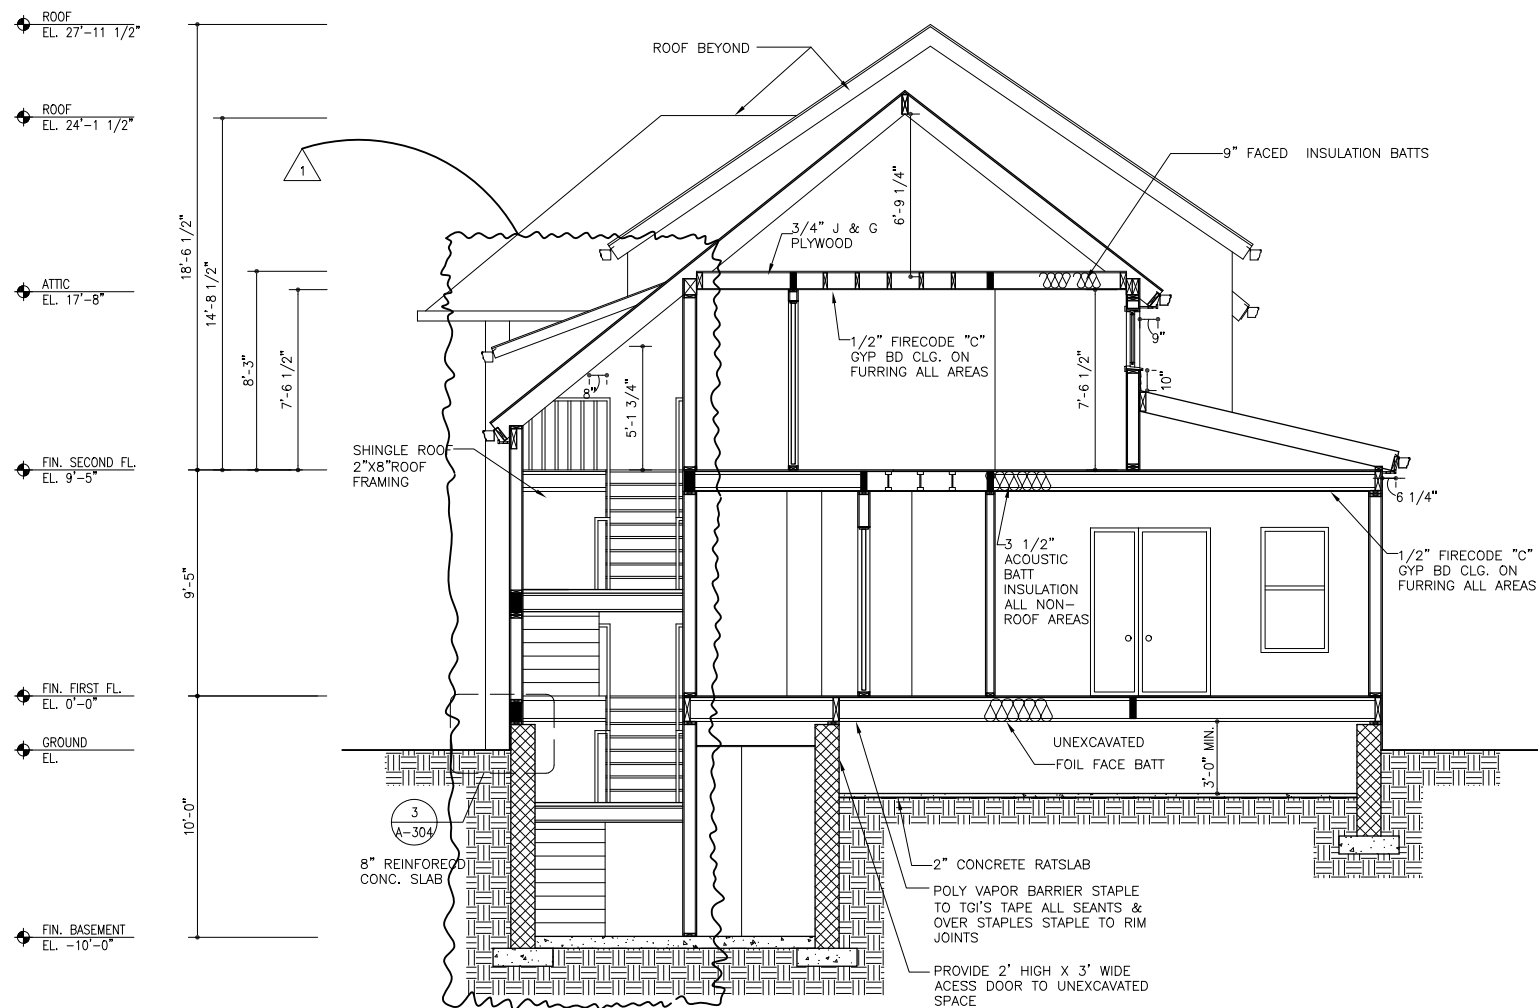

2 SECTION D  
A-204 SCALE 1/4" = 1'-0"

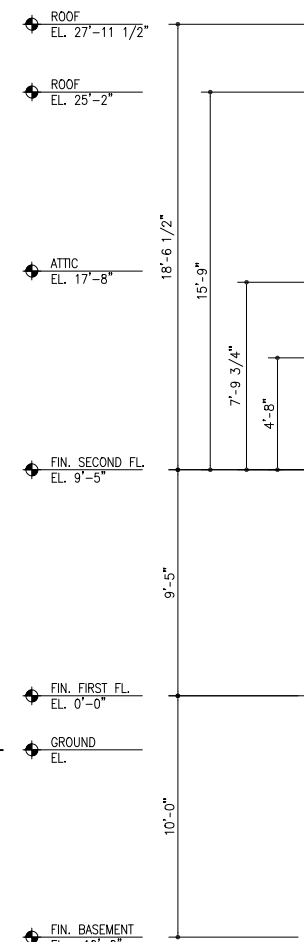

3 SECTION E  
A-204 SCALE 1/4" = 1'-0"

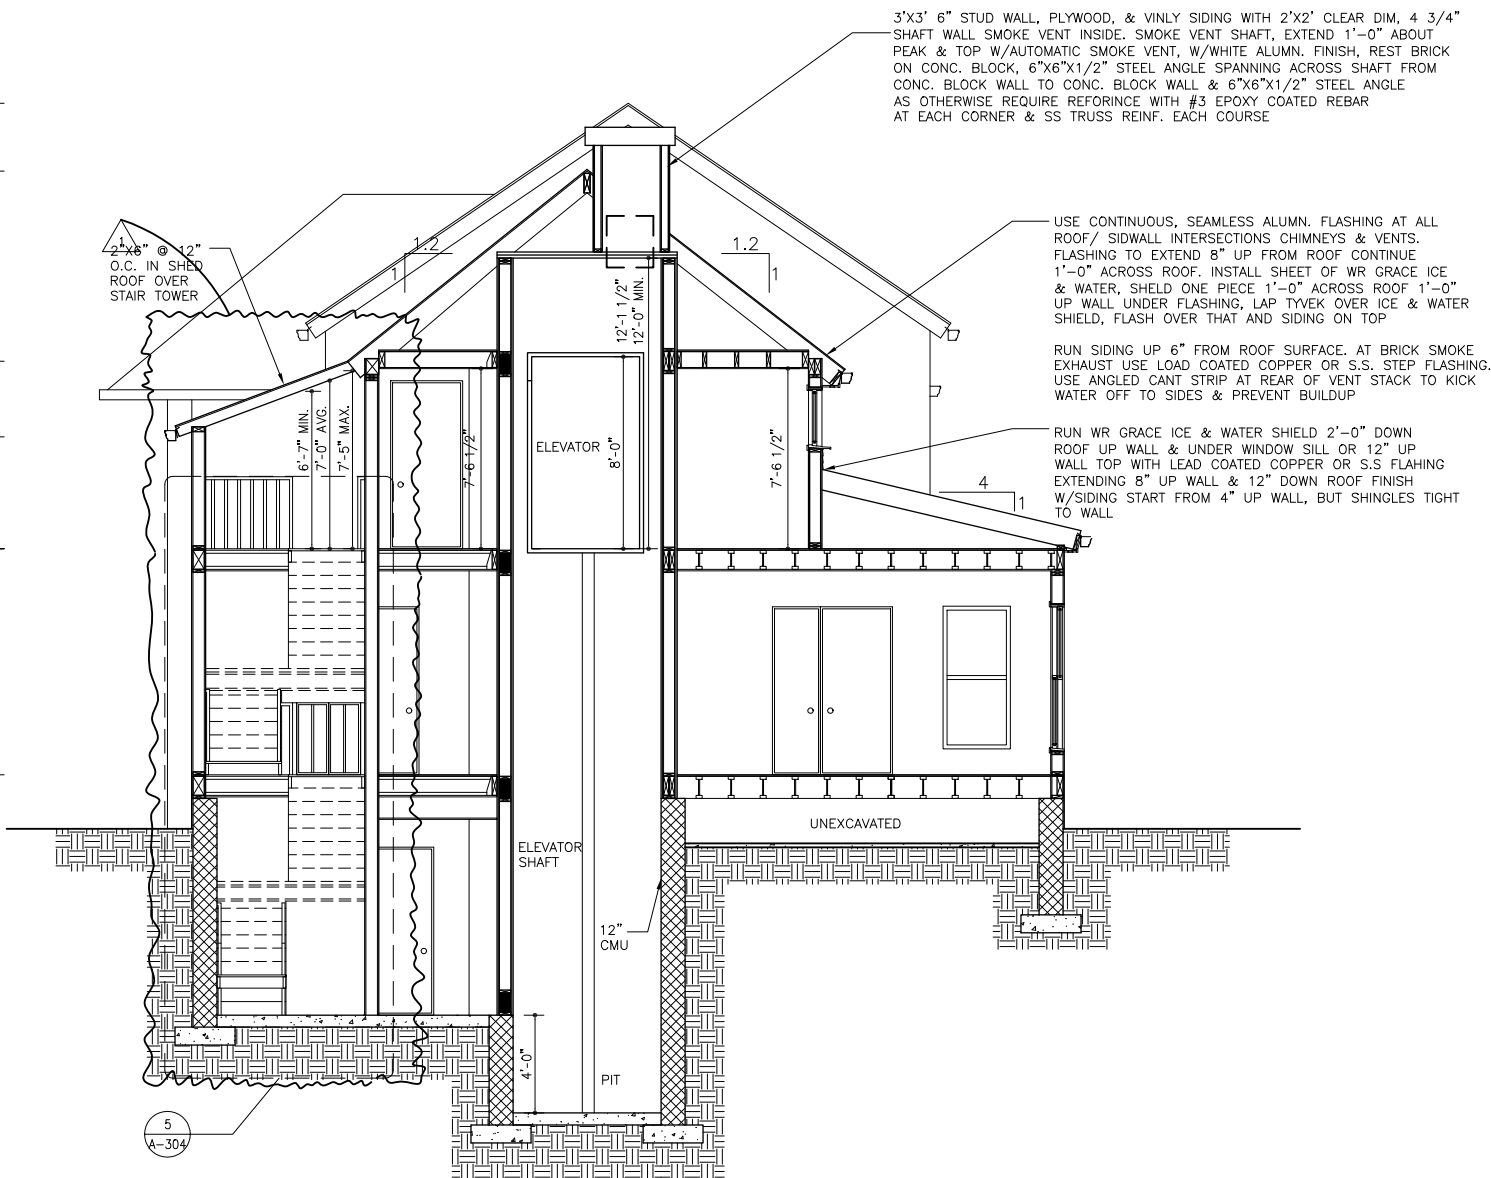

NOTES:  
1. SEE STRUCTURAL DRAWINGS FOR FRAMING TYPES, SIZES AND LAYOUT.

## DOUGLASS ALUMNAE COTTAGE

Goshow Architects  
36 West 25th Street / New York, NY 10010-2772  
Voice 212.242.3735 / Fax 212.727.7460  
Email info@goshow.com  
www.goshow.com


KELTER & GILLIGO, P.C.  
consulting engineers  
P.O. BOX 777 14 WASHINGTON RD.  
PRINCETON JUNCTION NEW JERSEY 08550

RODNEY D. GIBBLE  
consulting engineers  
1123 BROADWAY SUITE 917  
NEW YORK, NY 10010

GEORGE CATTABIANI AND ASSOCIATES, INC.  
420 PAULDING AVE.  
NORTHVALE, NJ 07647

9/25/01	1. CHANGE THE SIZE OF THE STAIR
	2. MOVE THE WALL OF NORTH SIDE OF THE ELEVATOR TO ALIGN UP THE STAIR
	3. REARRANGE THE CORRIDOR NEAR THE RECEPTION
	4. REARRANGE FLOOR HATCH
No.	Date Revision

Key Plan:

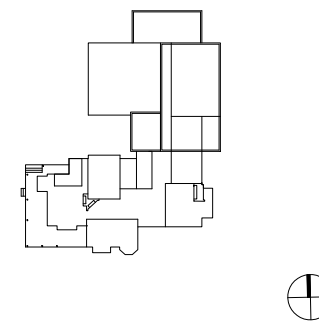

Sheet Title:

### SECTIONS

DATE	BY	CHK	DATE	DESCRIPTION
APPROVED FOR REVIEWERS- THE STATE UNIVERSITY				
KYU-JUNG WHANG, AIA, University Architect				Date
RUTGERS				Drawing No.: OFFICE OF FACILITIES DESIGN PISCATAWAY, NEW JERSEY
PROJECT DOUGLASS ALUMNAE COTTAGE				
DRAWING TITLE				
DRW NO.	DATE	SCALE	DATE	FILE NO.
104-001	10/1/01	1/4" = 1'-0"	10/1/01	104-001

A-204