

SCA Design Manager S. CROCIATA
Project Architect: S. OSHURNRIDE
Designed by: R. HIGGINS
Drawn by: T. CULLEY, S. GRIEWOOLD
Checked by: R. HIGGINS
GA Project No.: 200817.00

Design No.: Facility Code: Date:
D# 012259 K 189 12 / 29 / 2008

Project: P.S. 189 LINCOLN TERRACE
PARAPETS, EXTERIOR MASONRY
Address: 1100 EAST NEW YORK AVE
BROOKLYN, NY 11212


Drawing Title:

AREAWAY
PLANS, ELEVATIONS, AND DETAILS

Drawing No.:

A401

Sheets in Contract:
13 of 18

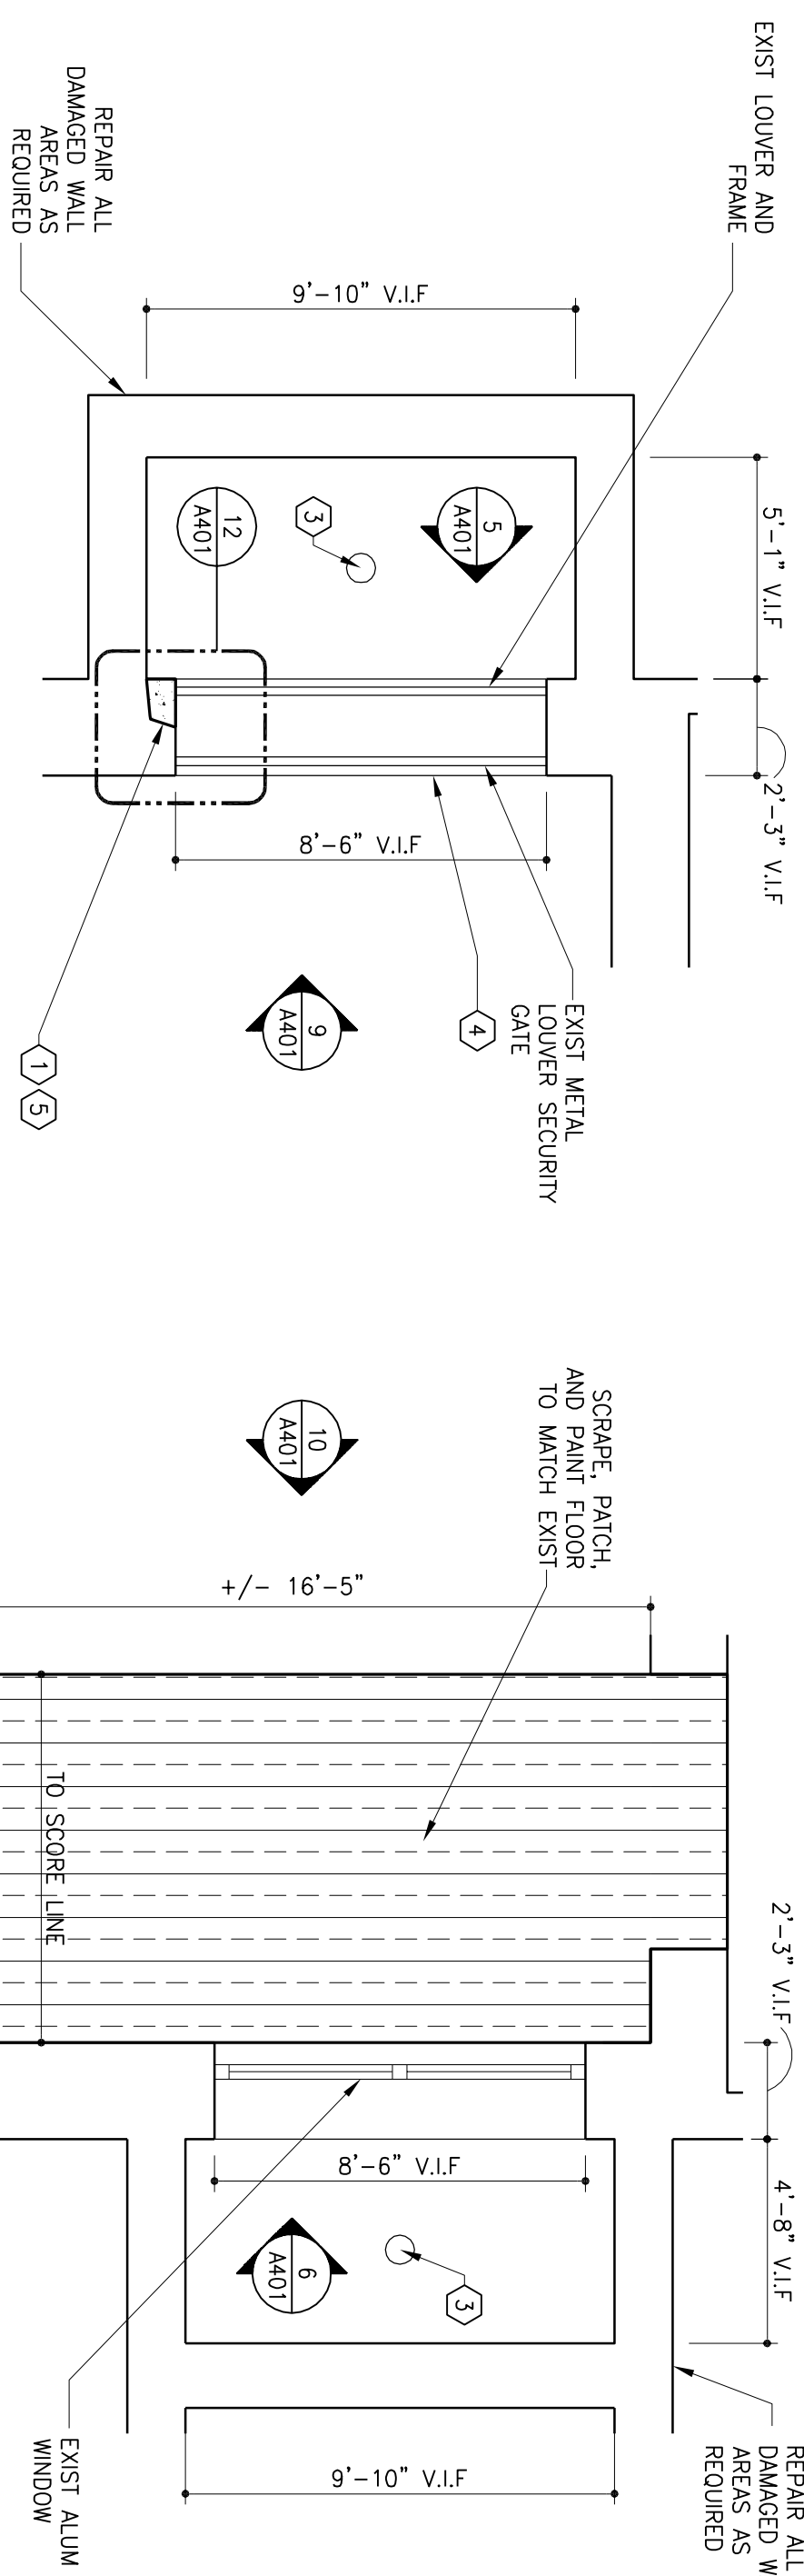

1 DETAIL OF AREAWAY A: PLAN
SCALE: 1/4" = 1'-0"

