



Additional 3' of depth ensures
water retains force, speed,
mass to push rock
out to Esopus
Limiting dredging
needed

Corten Steel
Plate 1" thick
in lieu of traditional
guardrail.

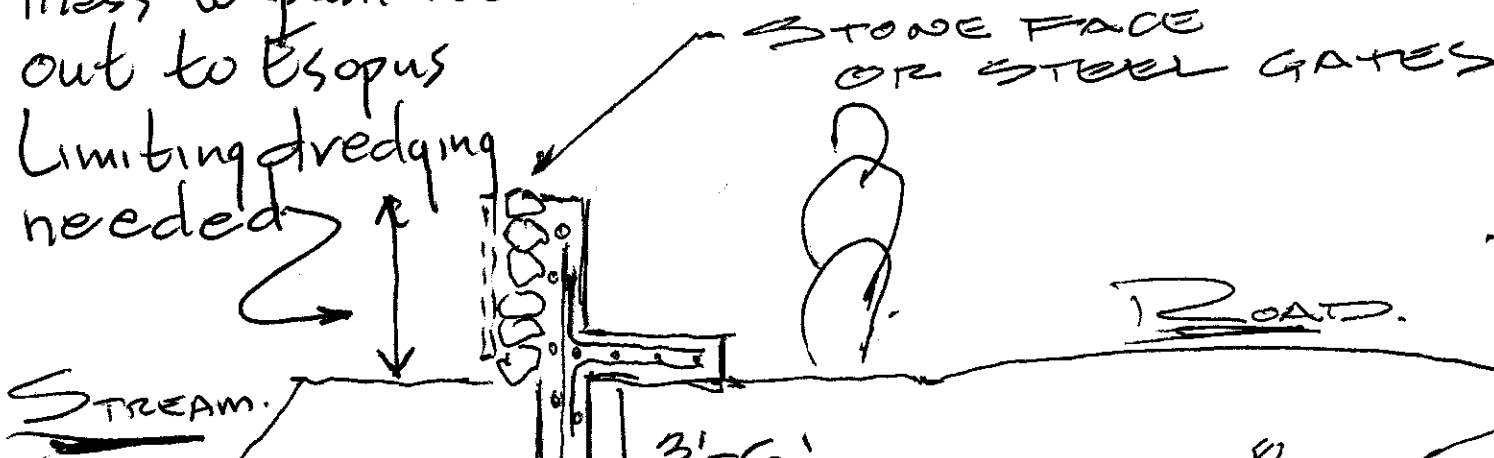

Reinforced
concrete

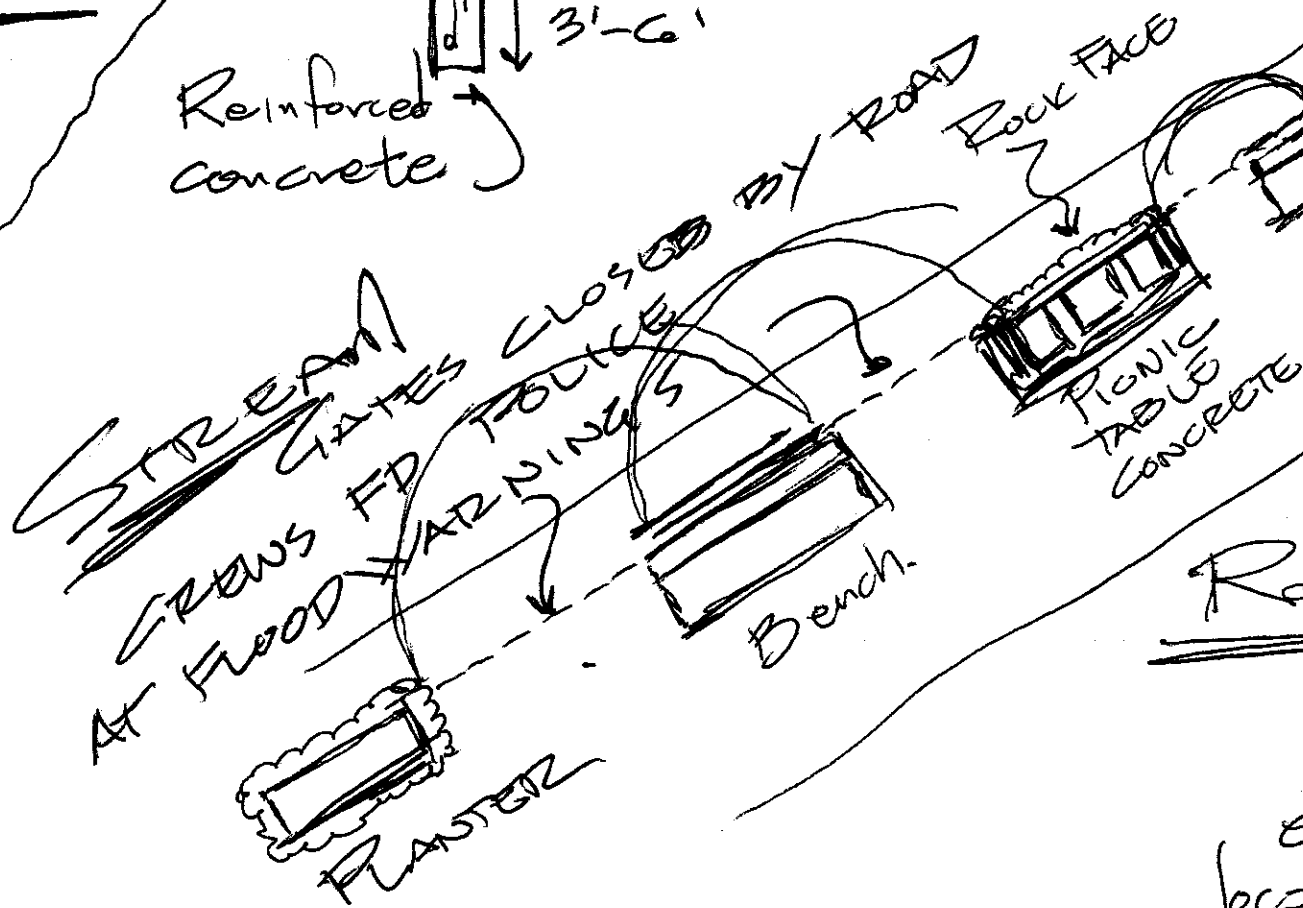

Where
road too
close to
stream for
furnishing
substitute steel
plate w/ cut outs
etc as designed by
local artists/students